


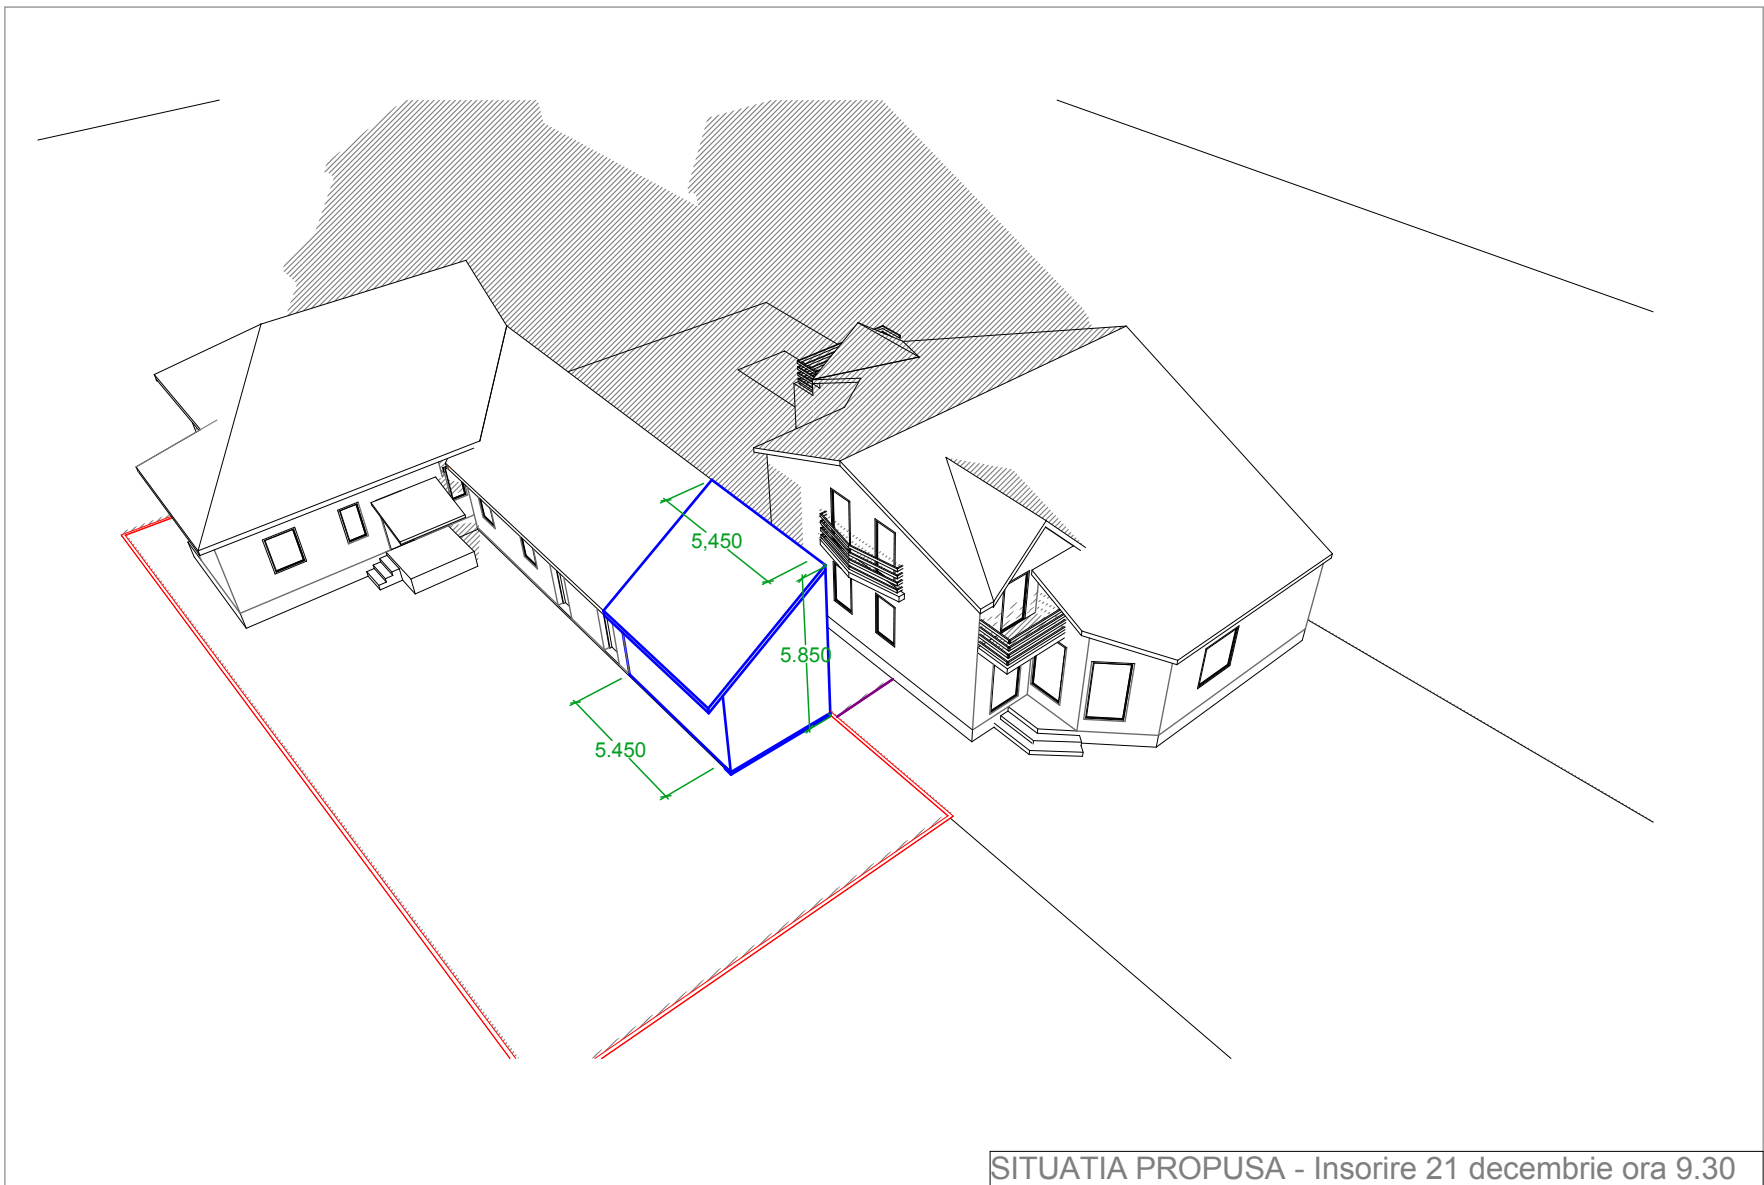
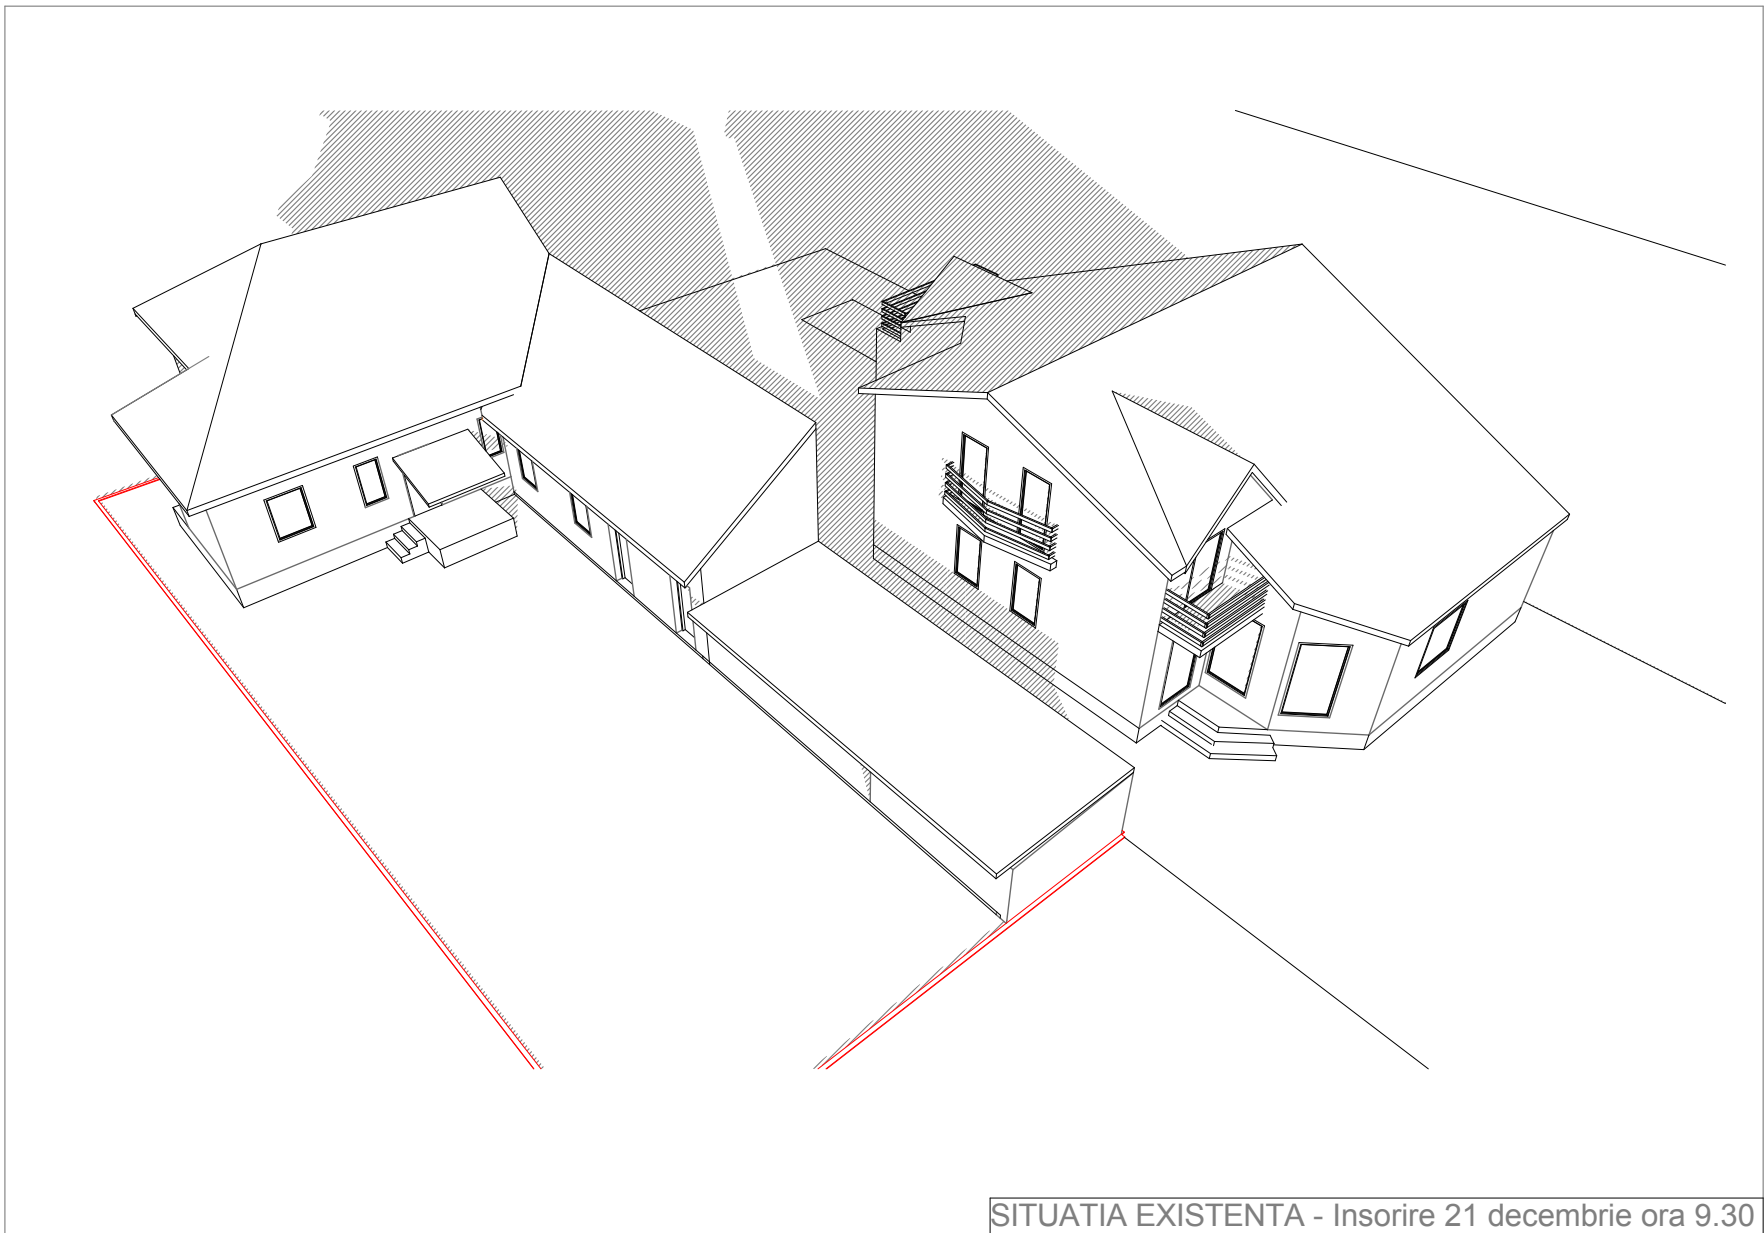
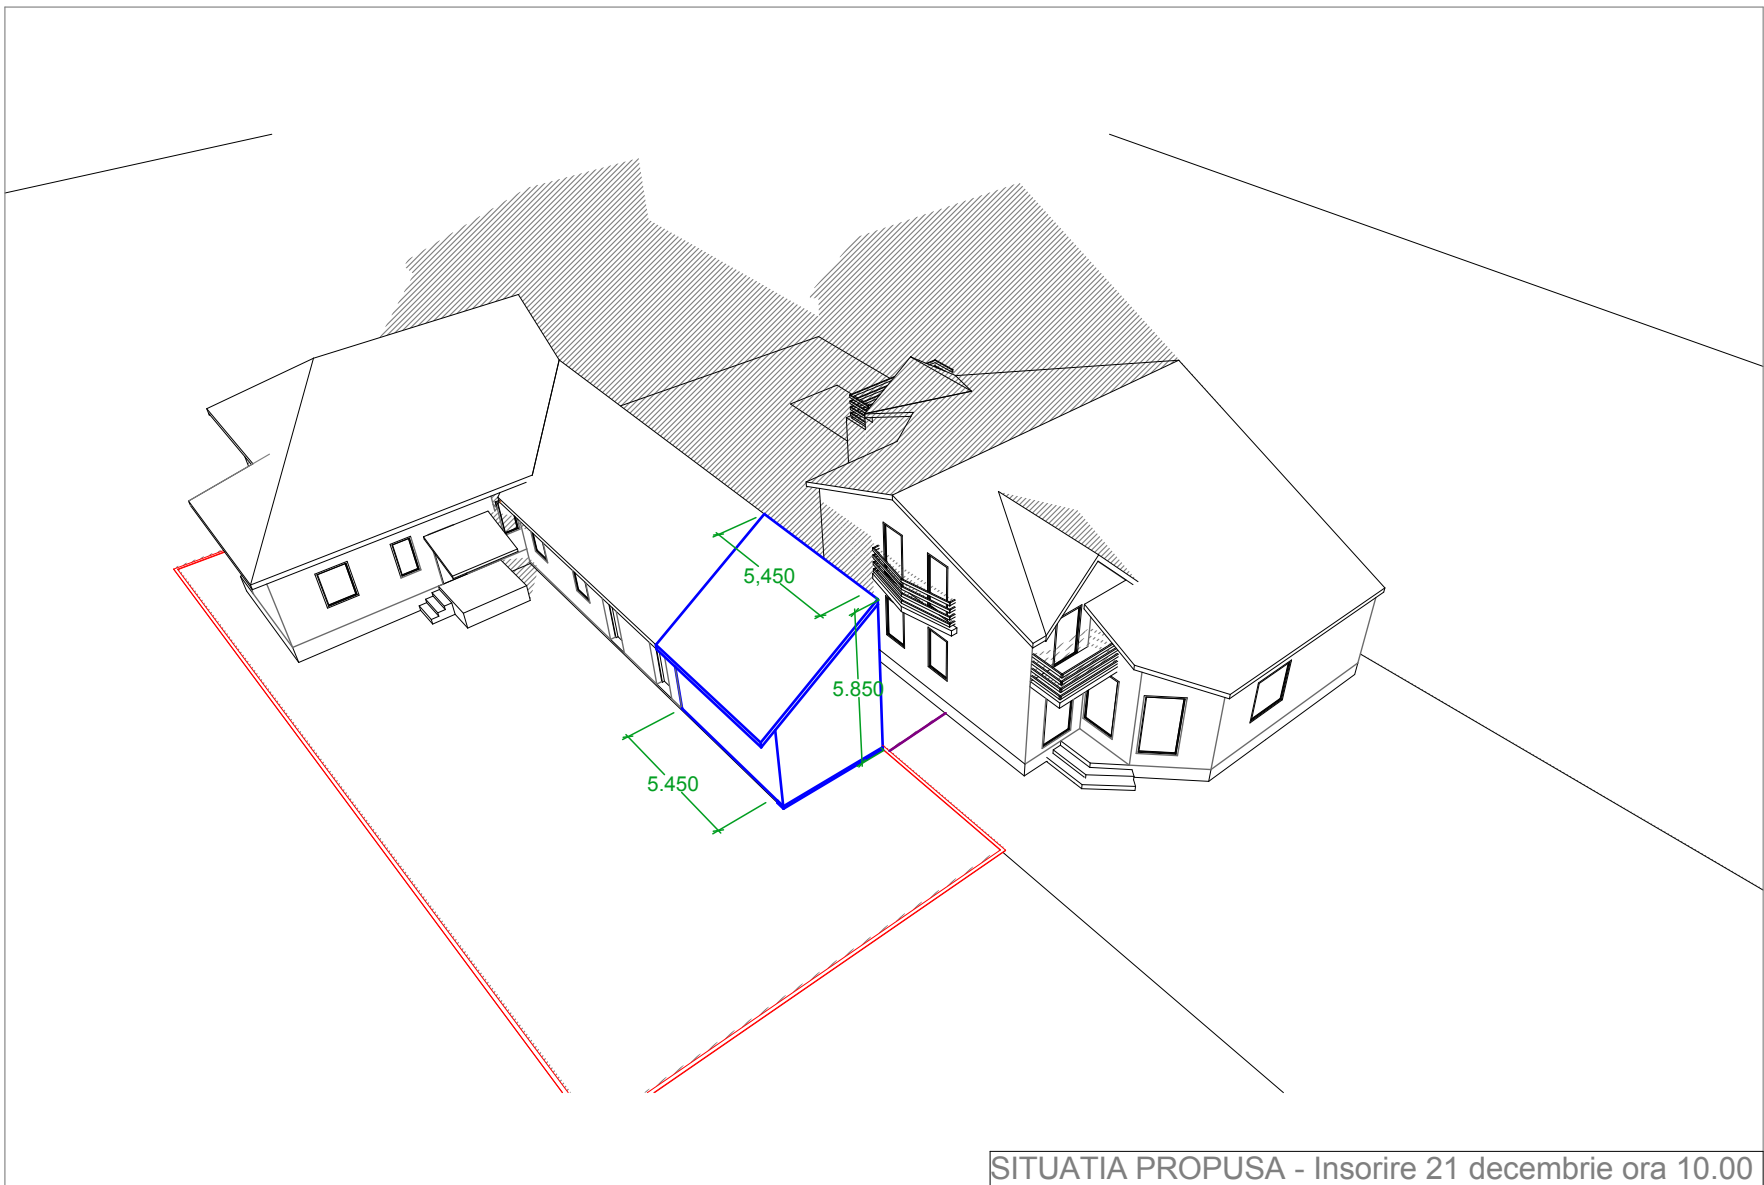


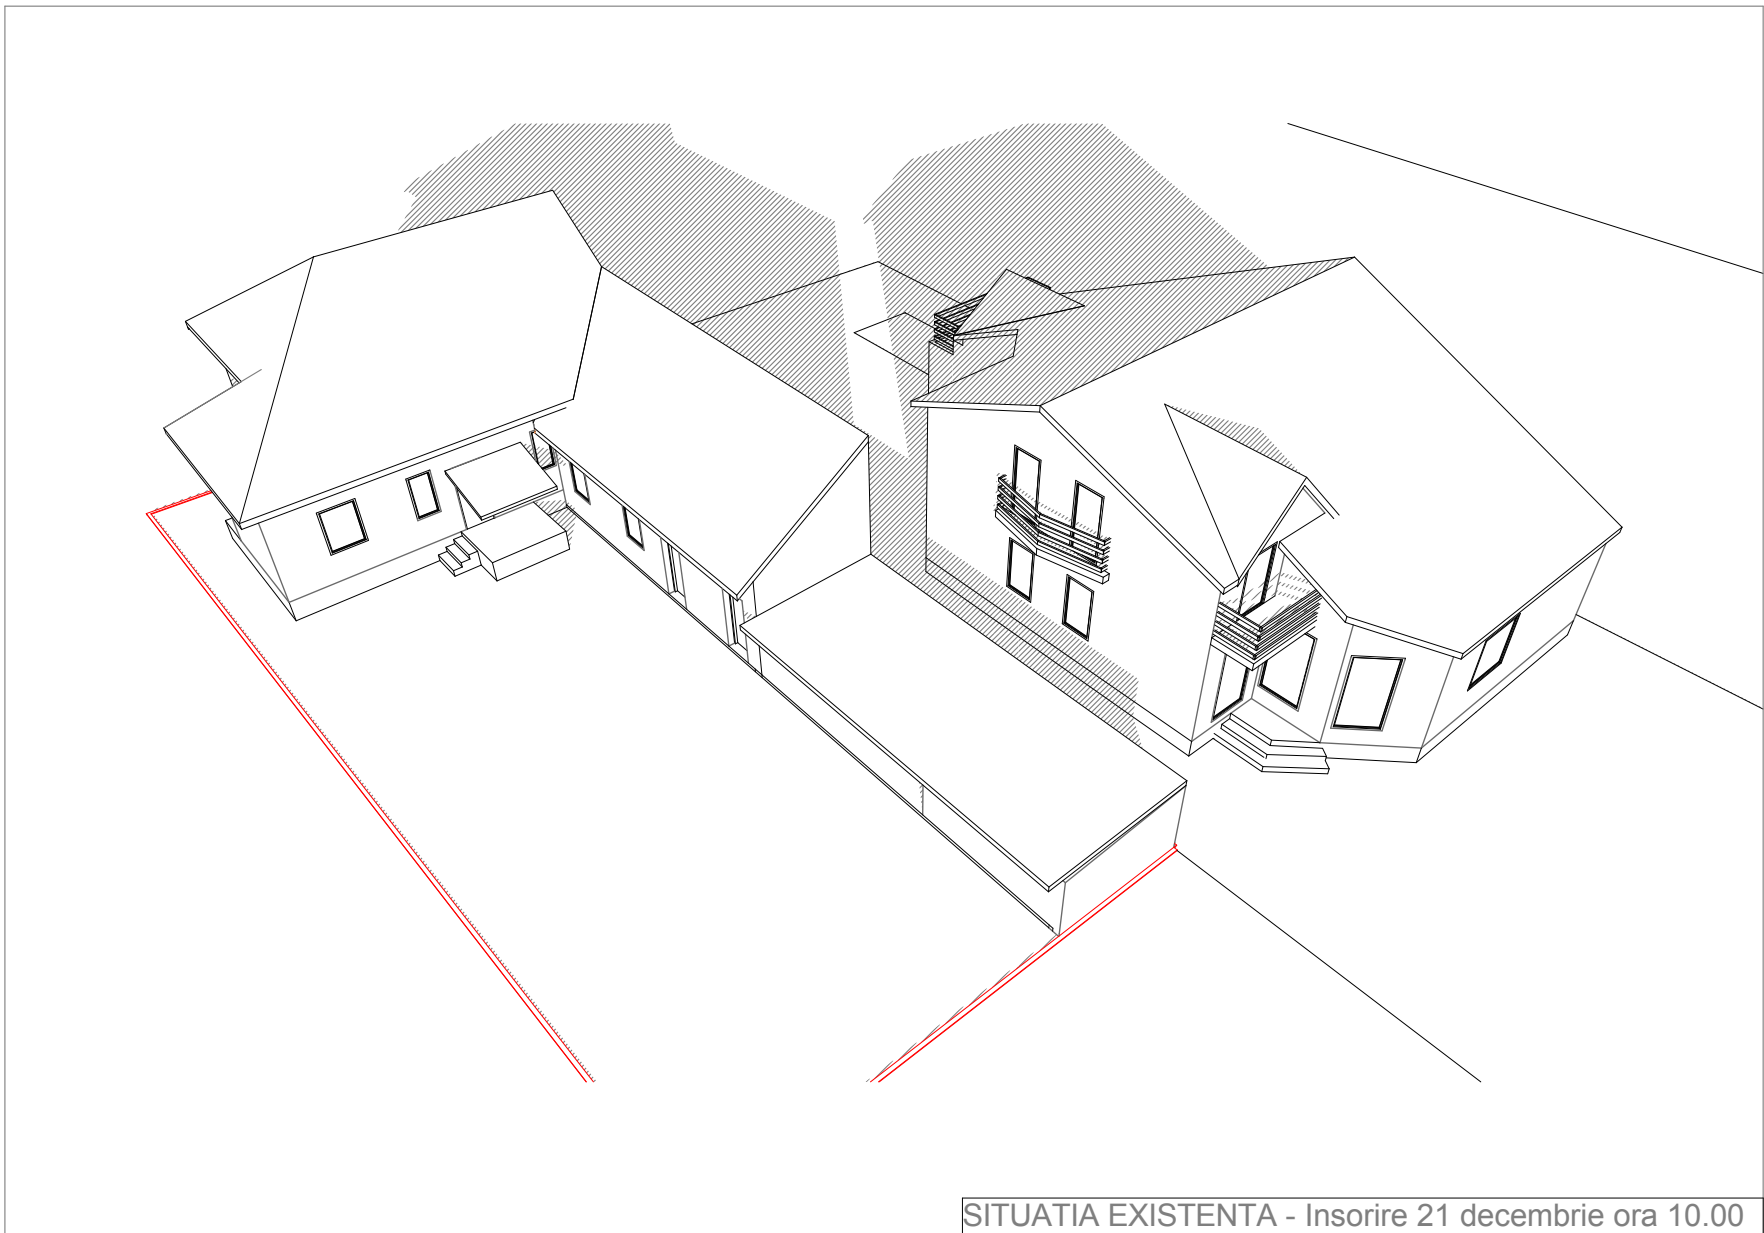



LEGENDA	
	Contur limita de proprietate
	Contur extindere propusa
	Hasura suprafata umbrita

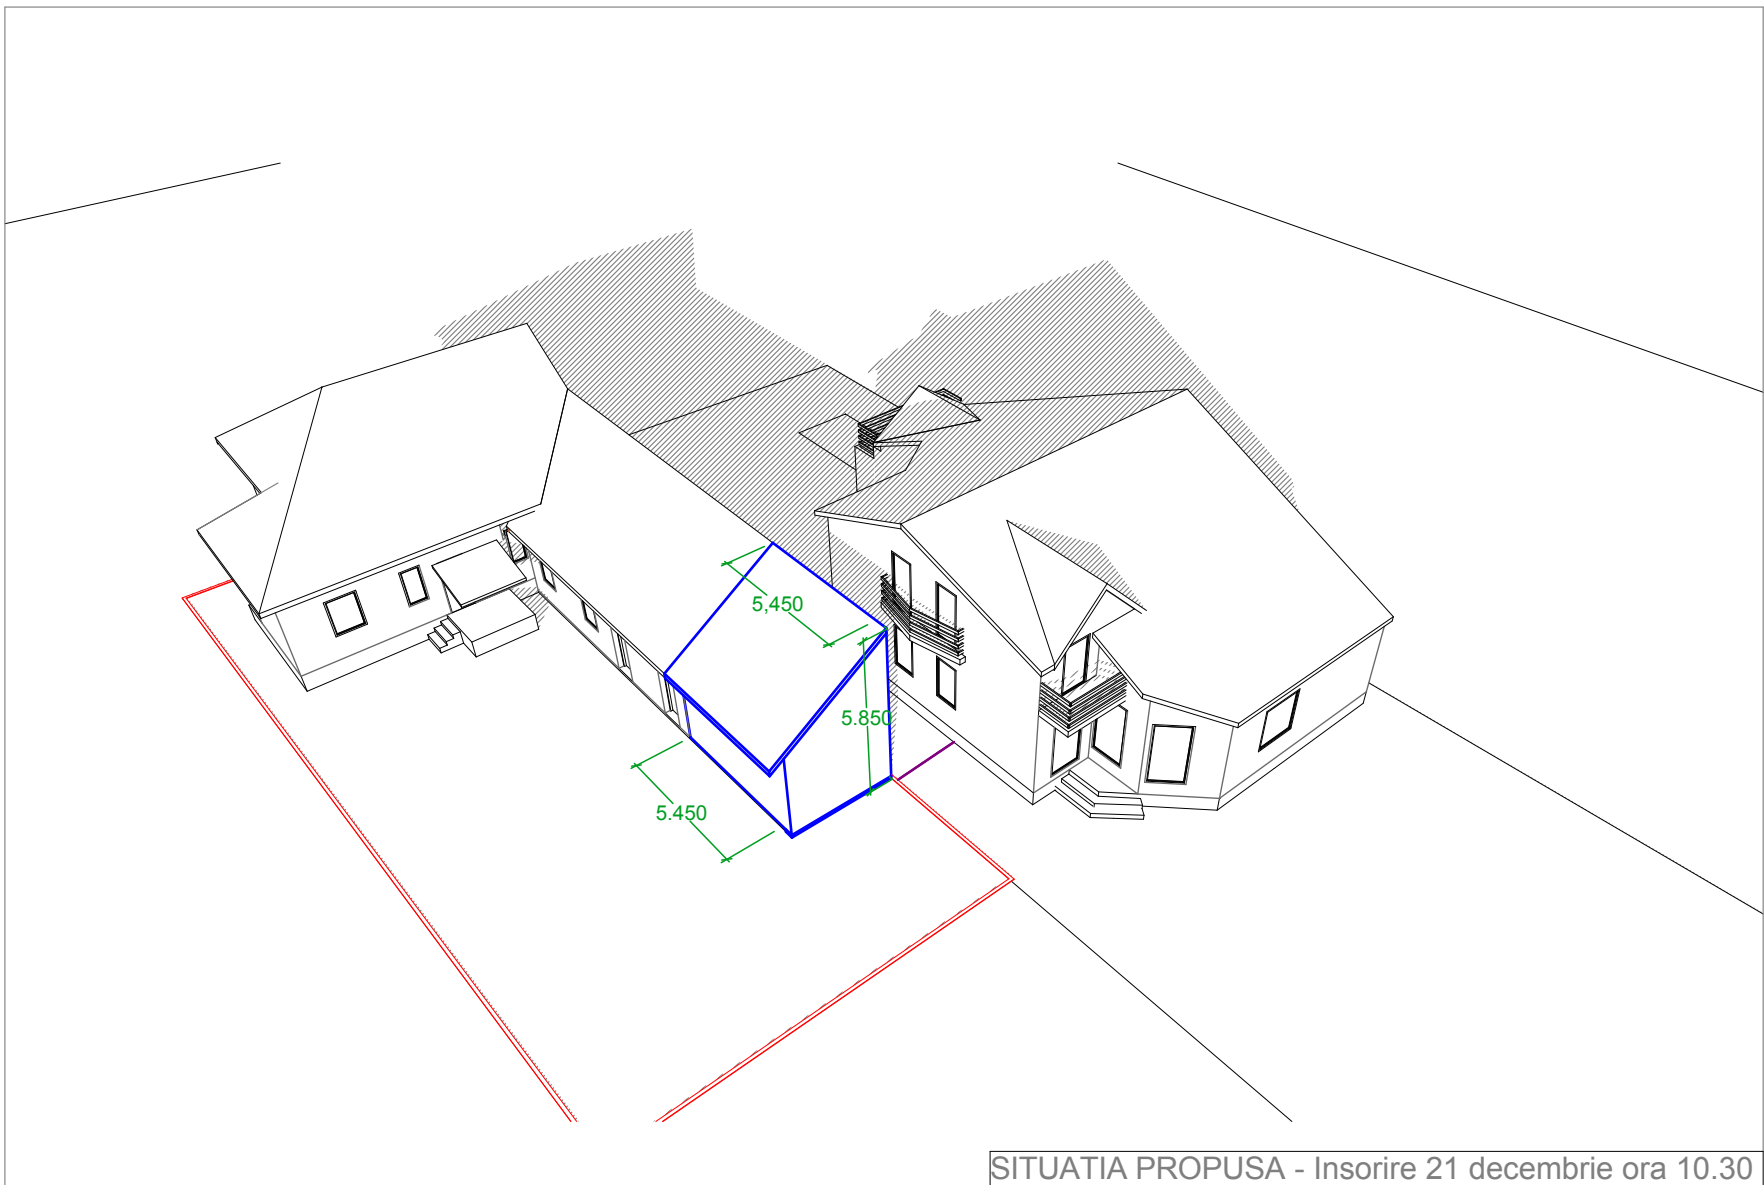



LEGENDA	
	Contur limita de proprietate
	Contur extindere propusa
	Hasura suprafata umbrita

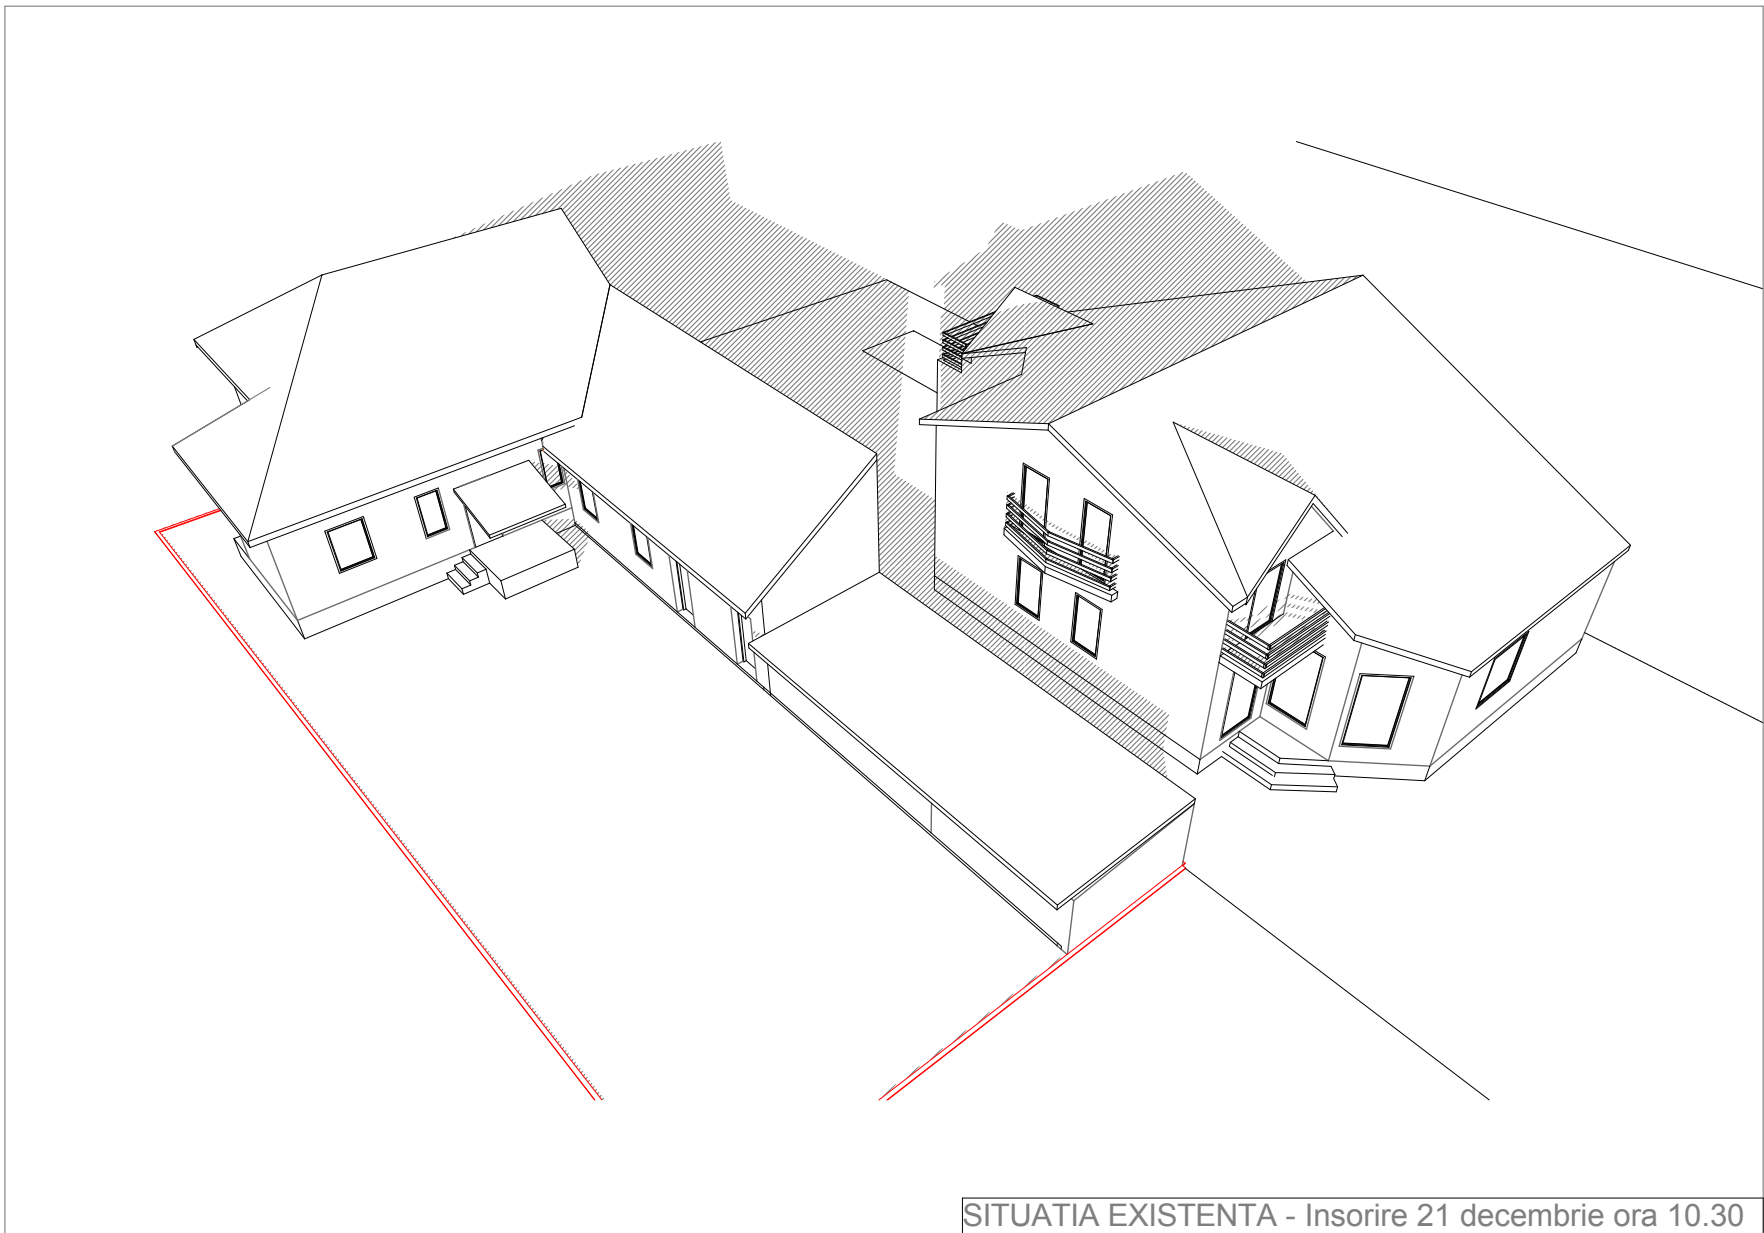



LEGENDA	
	Contur limita de proprietate
	Contur extindere propusa
	Hasura suprafata umbrita

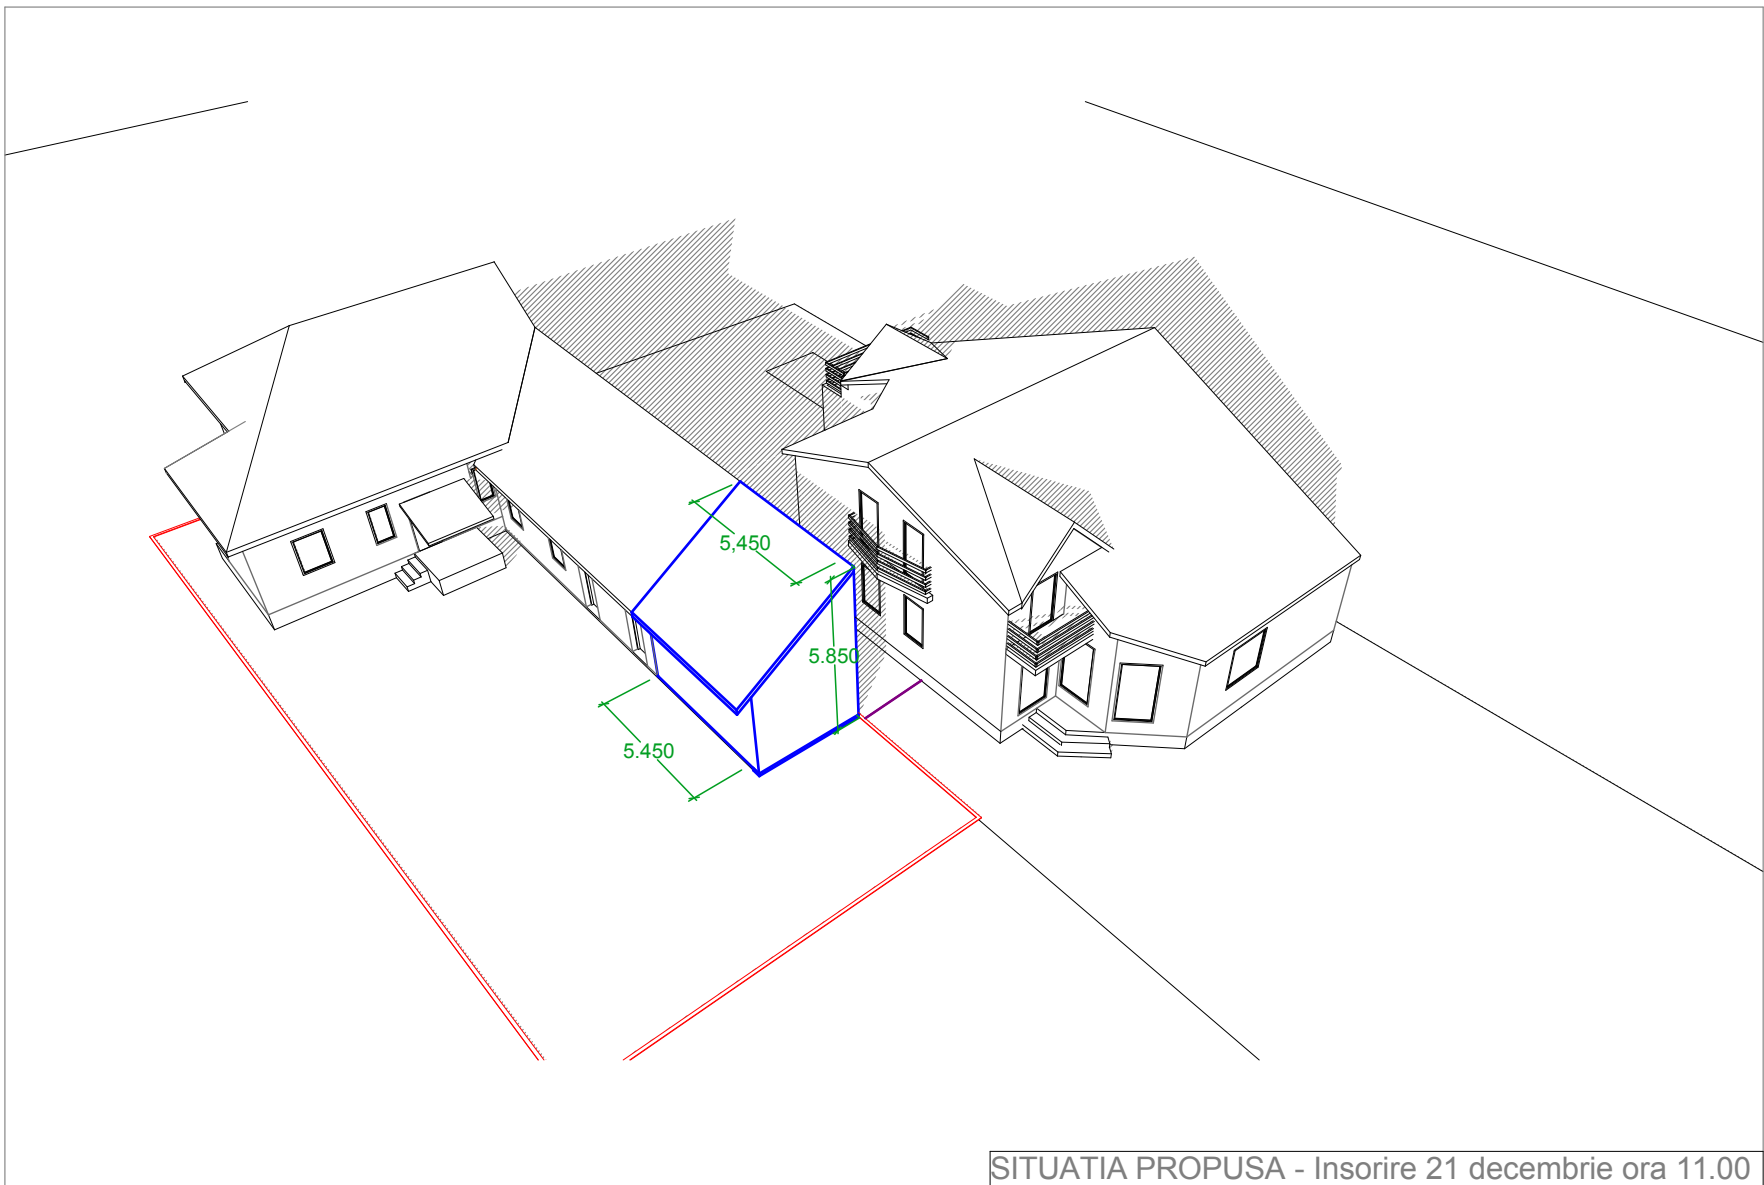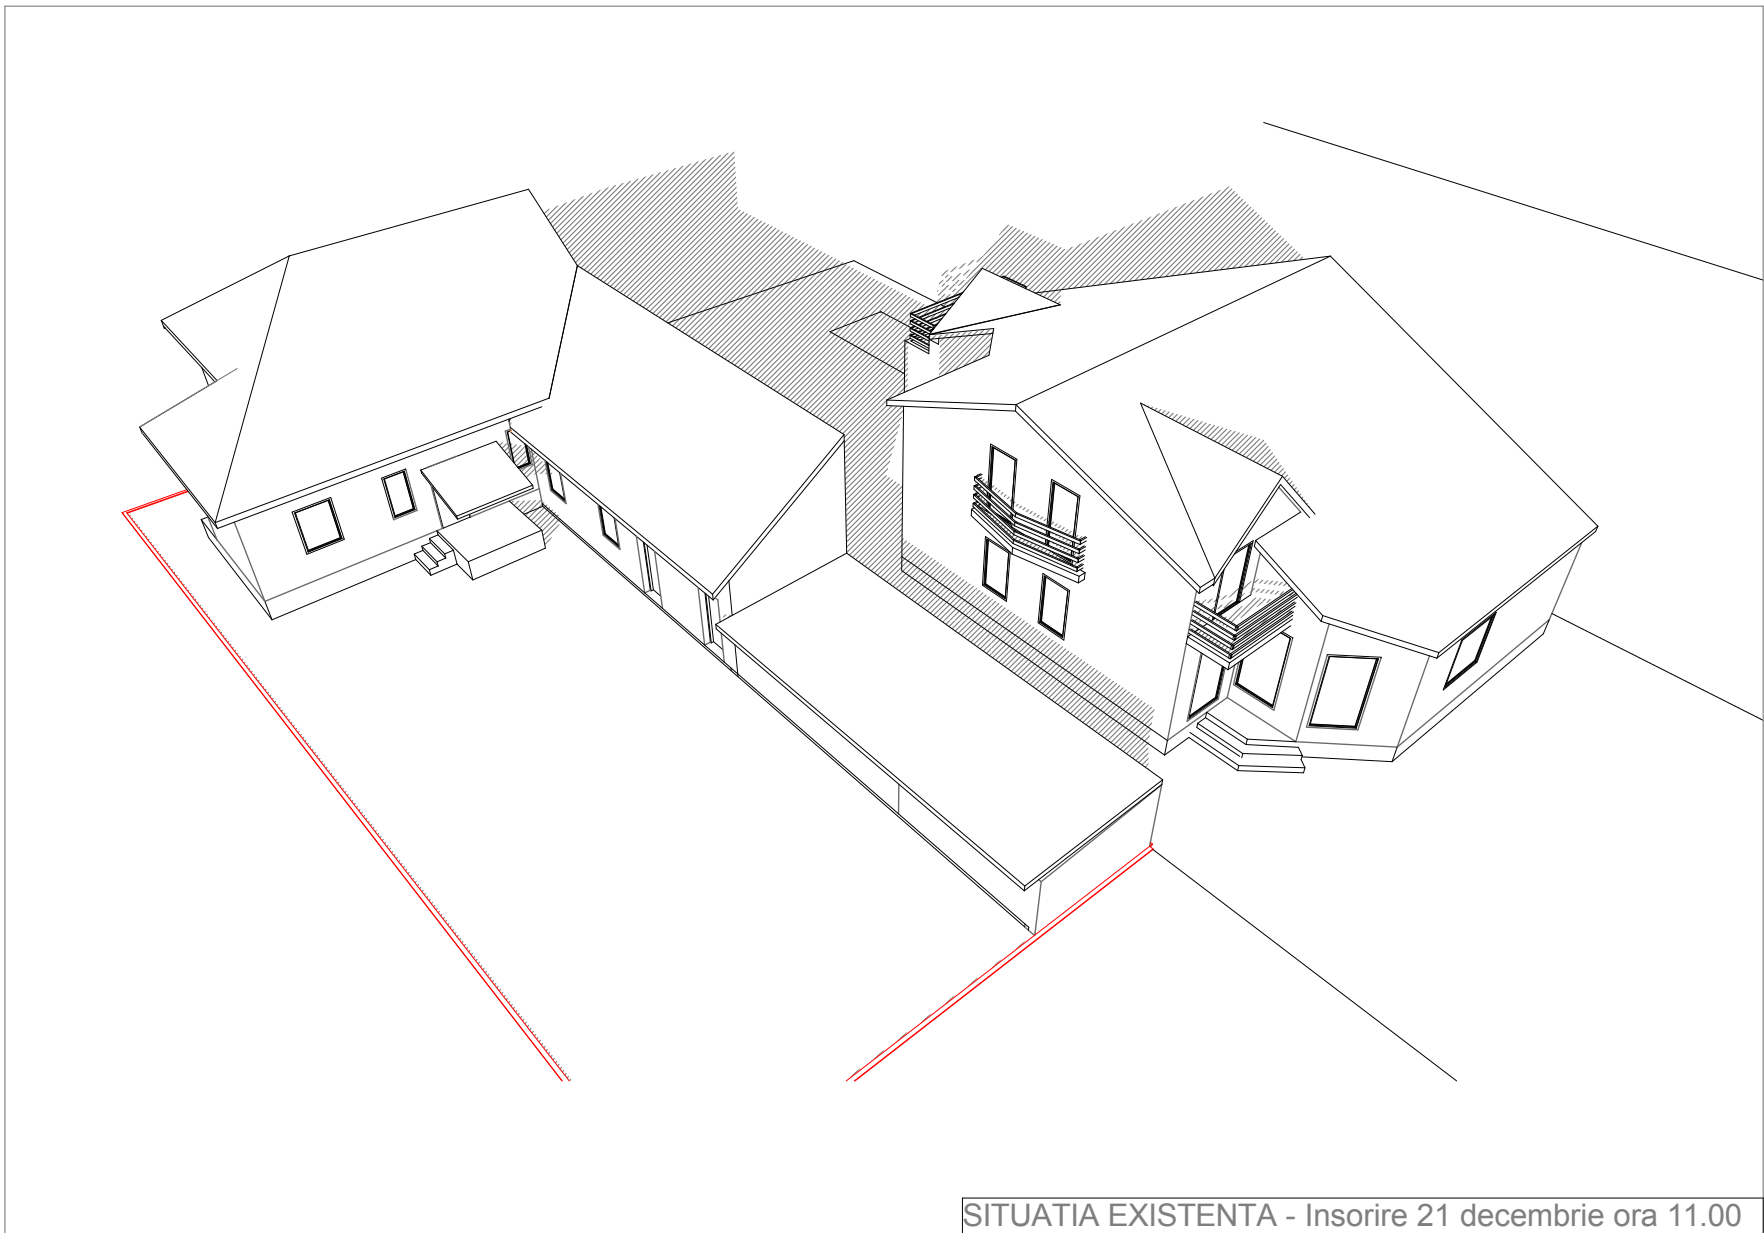



LEGENDA	
	Contur limita de proprietate
	Contur extindere propusa
	Hasura suprafata umbrita

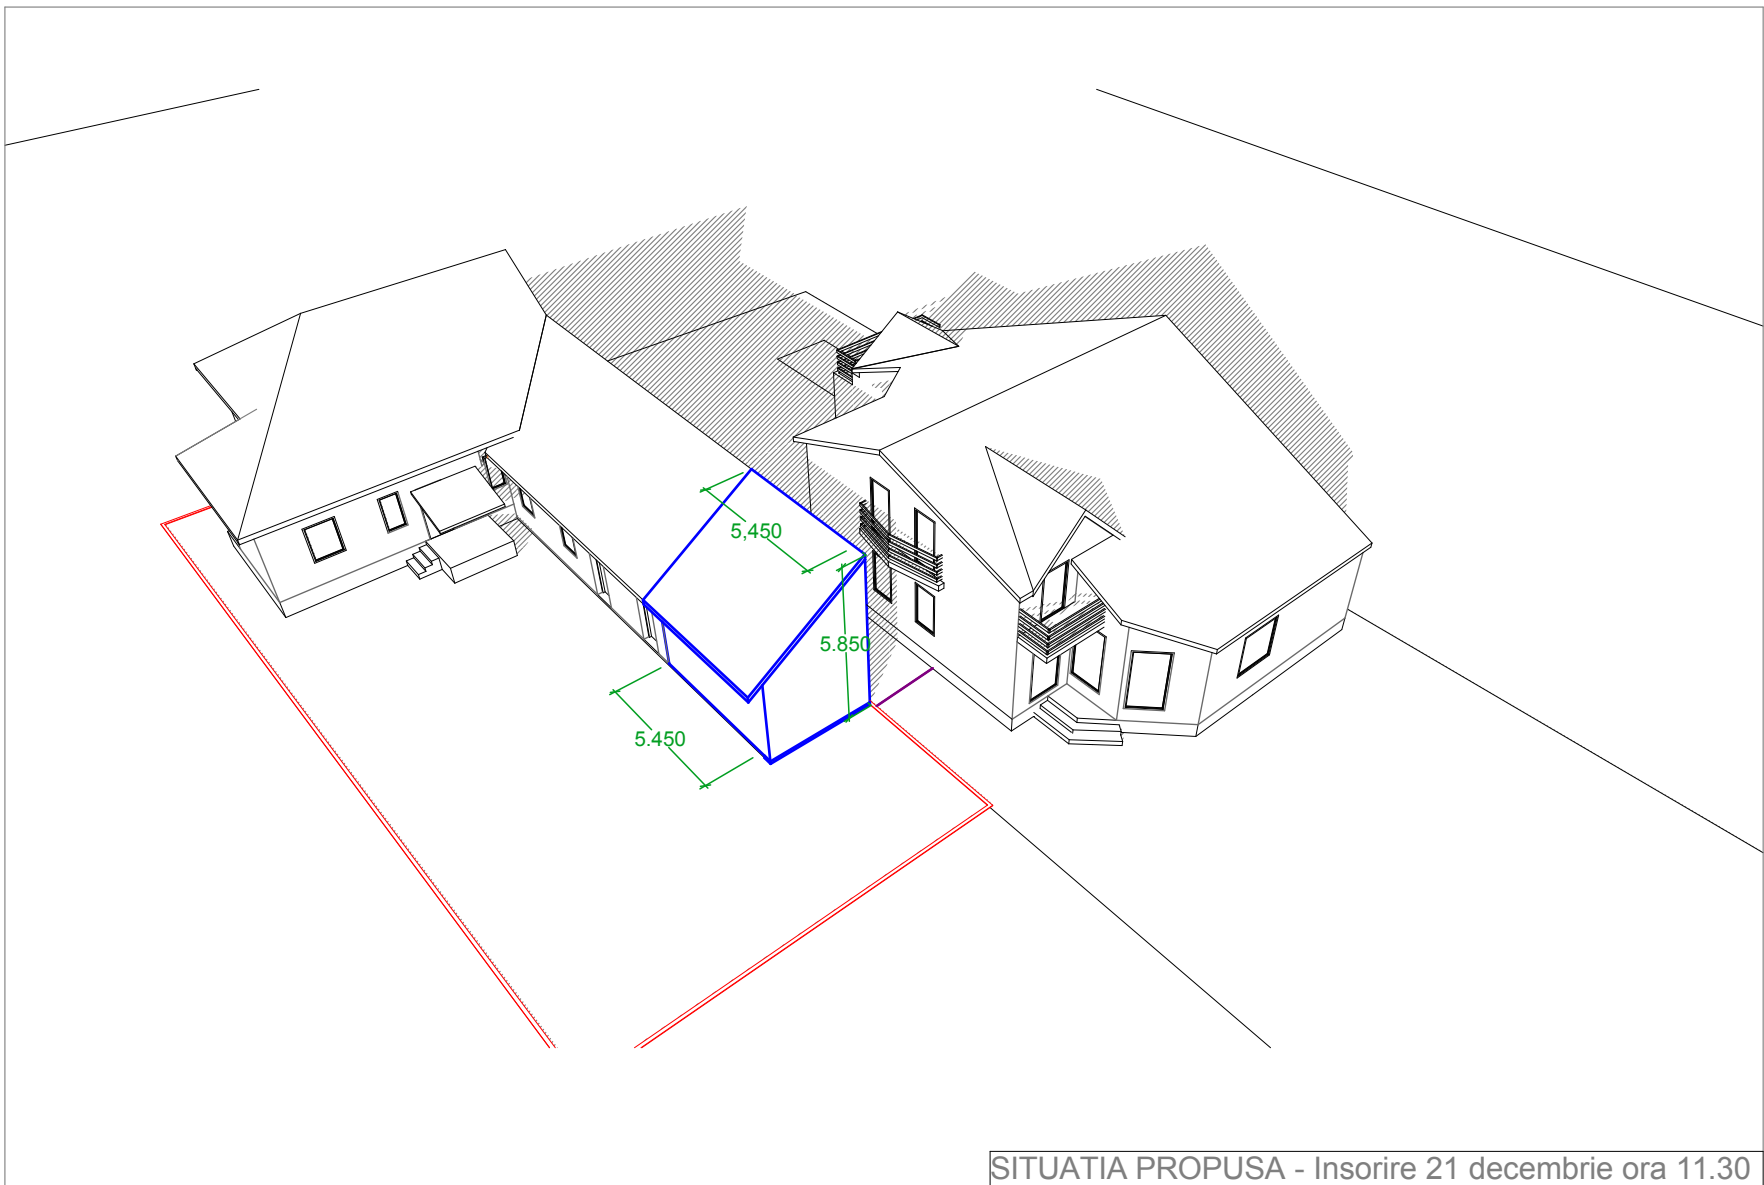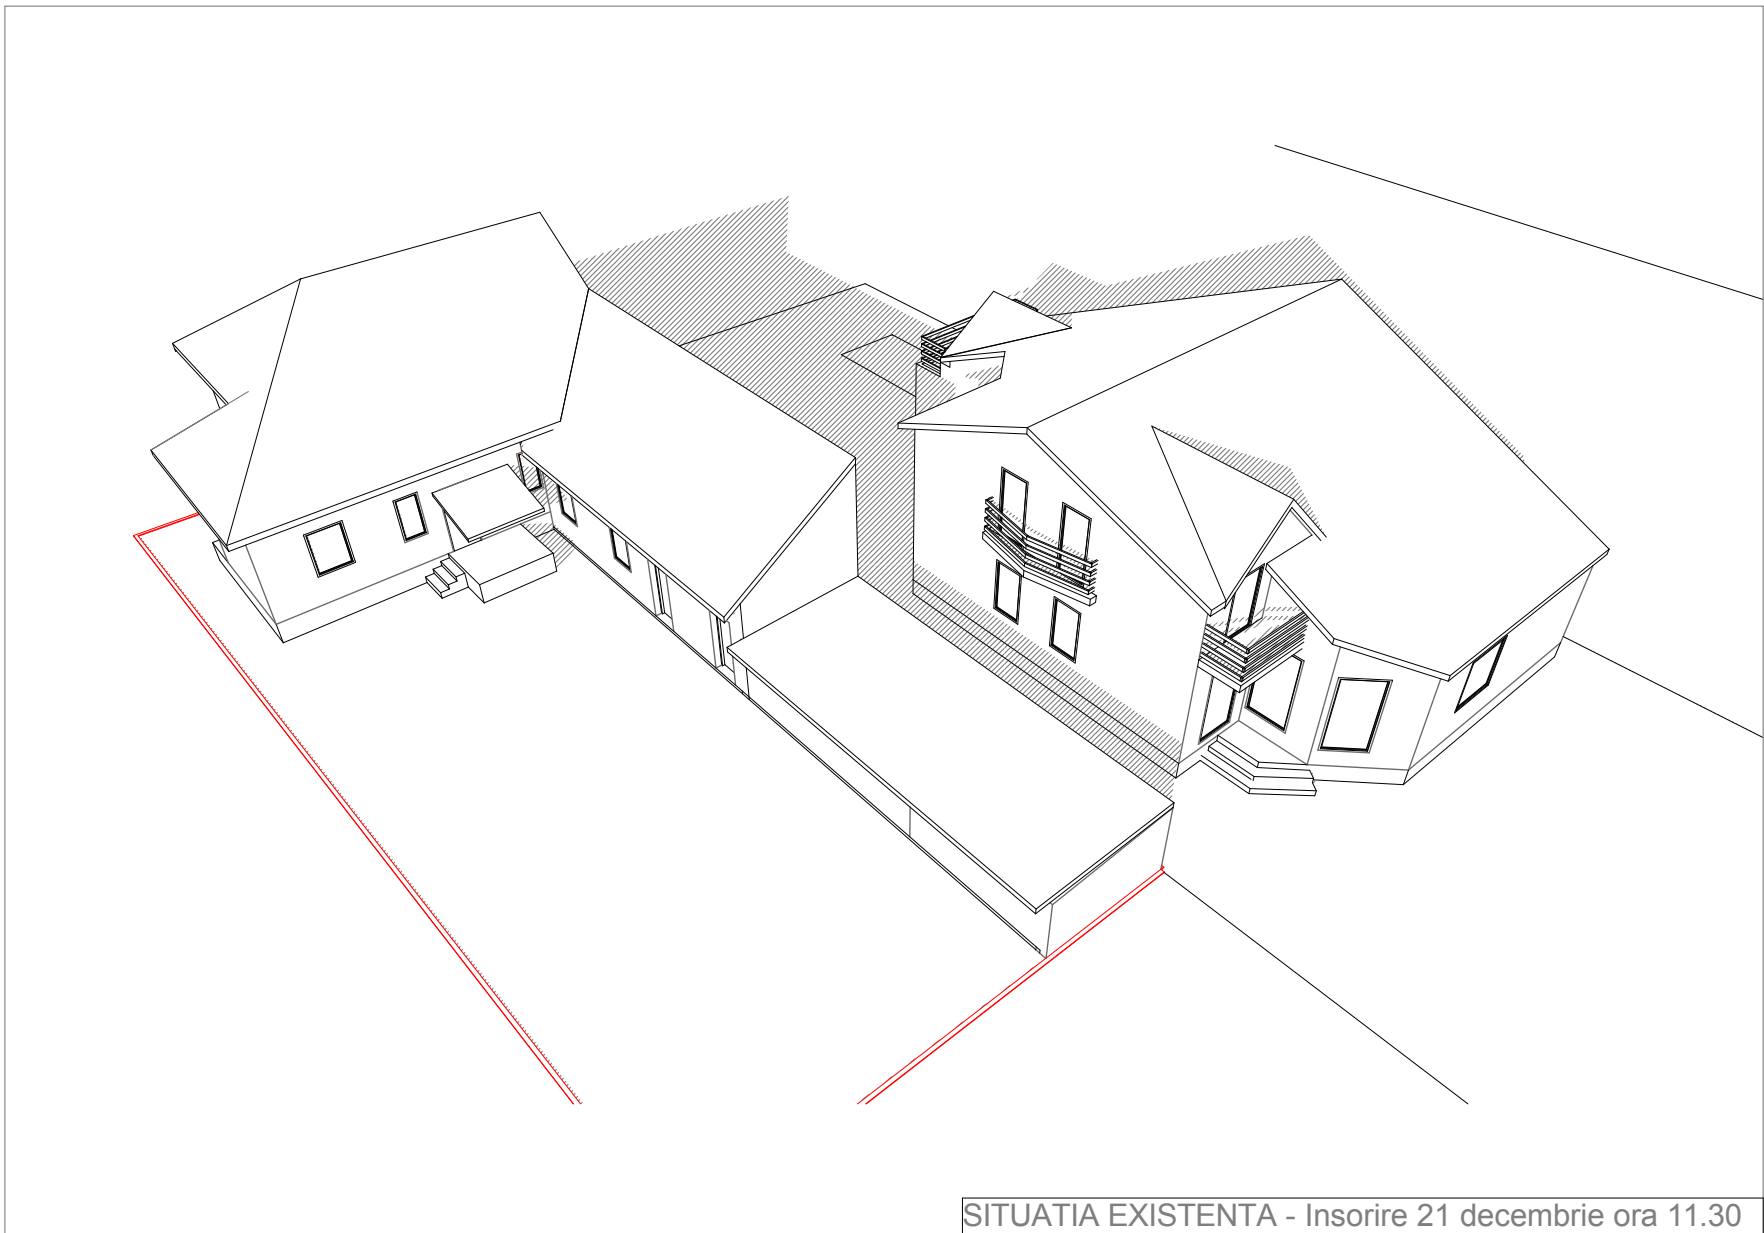


LEGENDA	
	Contur limita de proprietate
	Contur extindere propusa
	Hasura suprafata umbrita

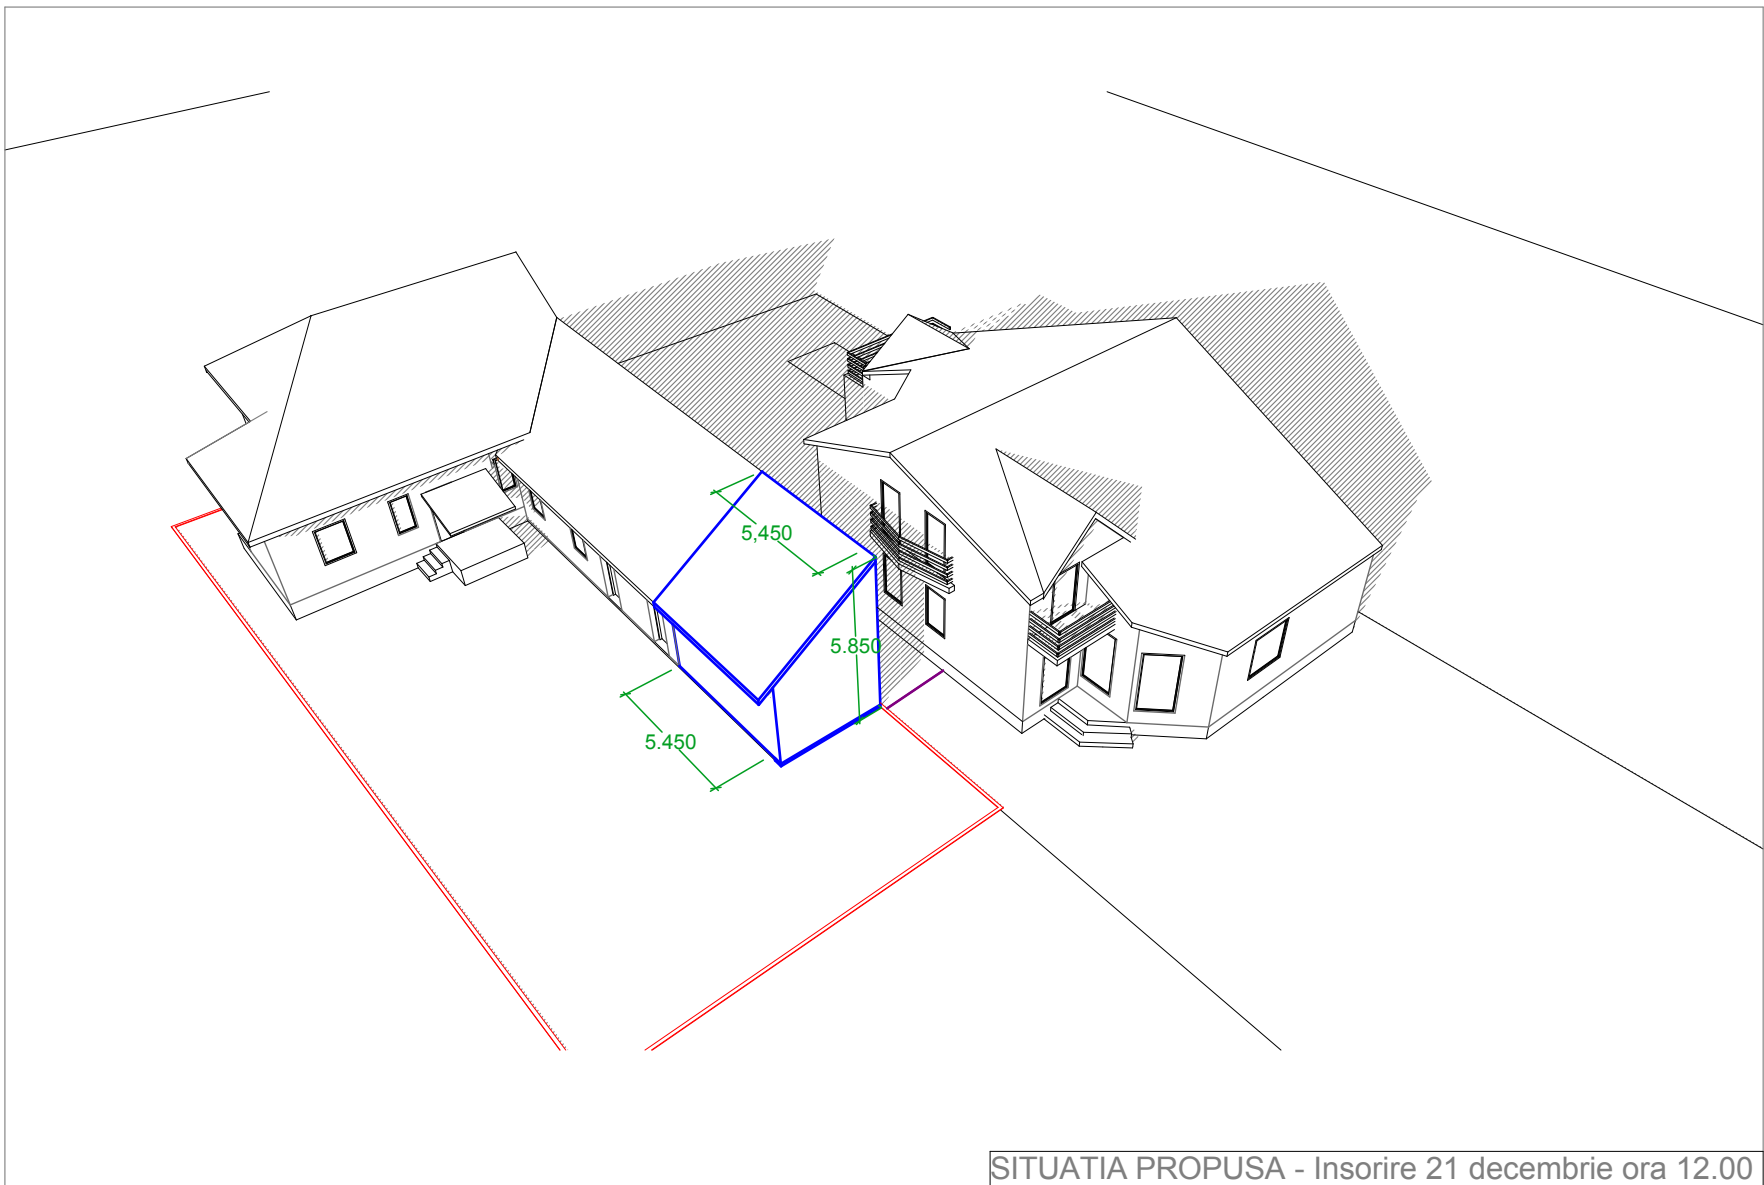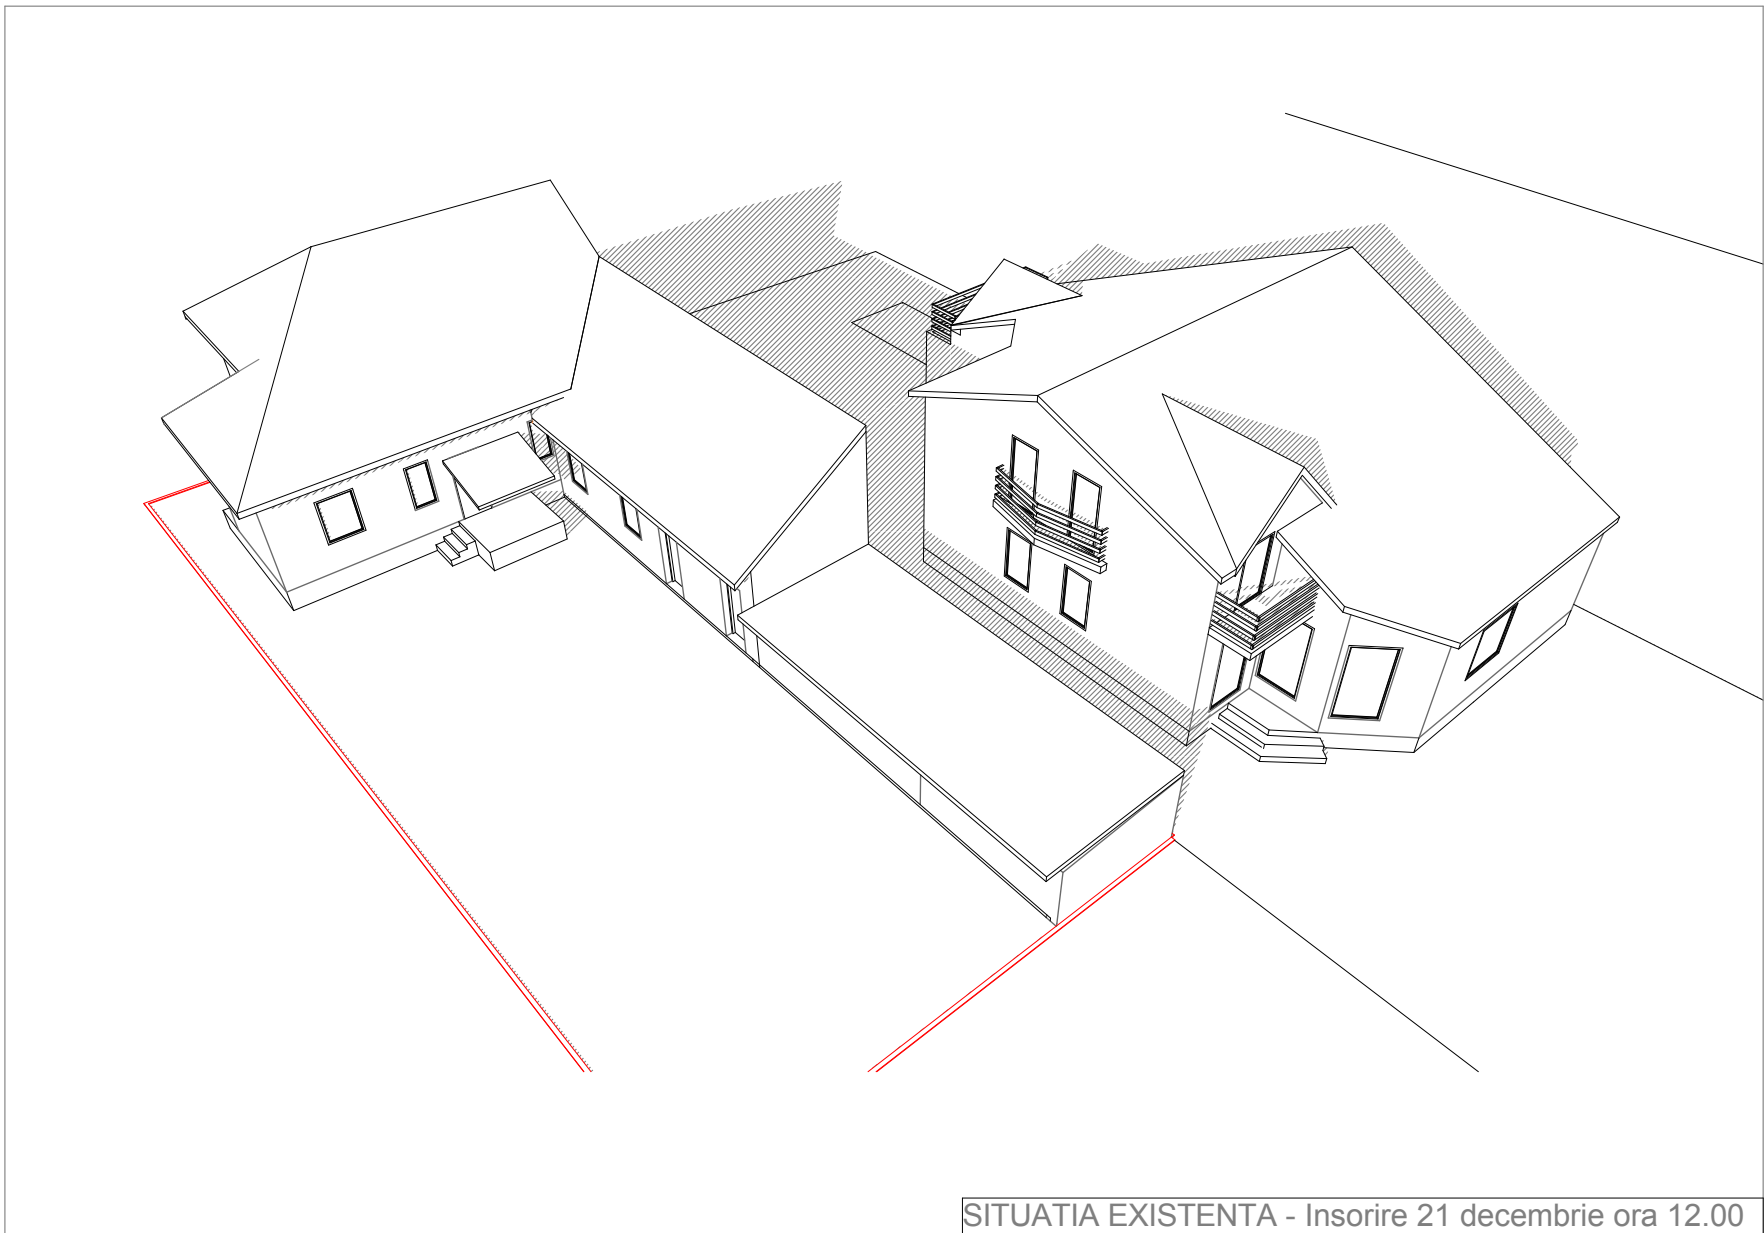



LEGENDA	
	Contur limita de proprietate
	Contur extindere propusa
	Hasura suprafata umbrita

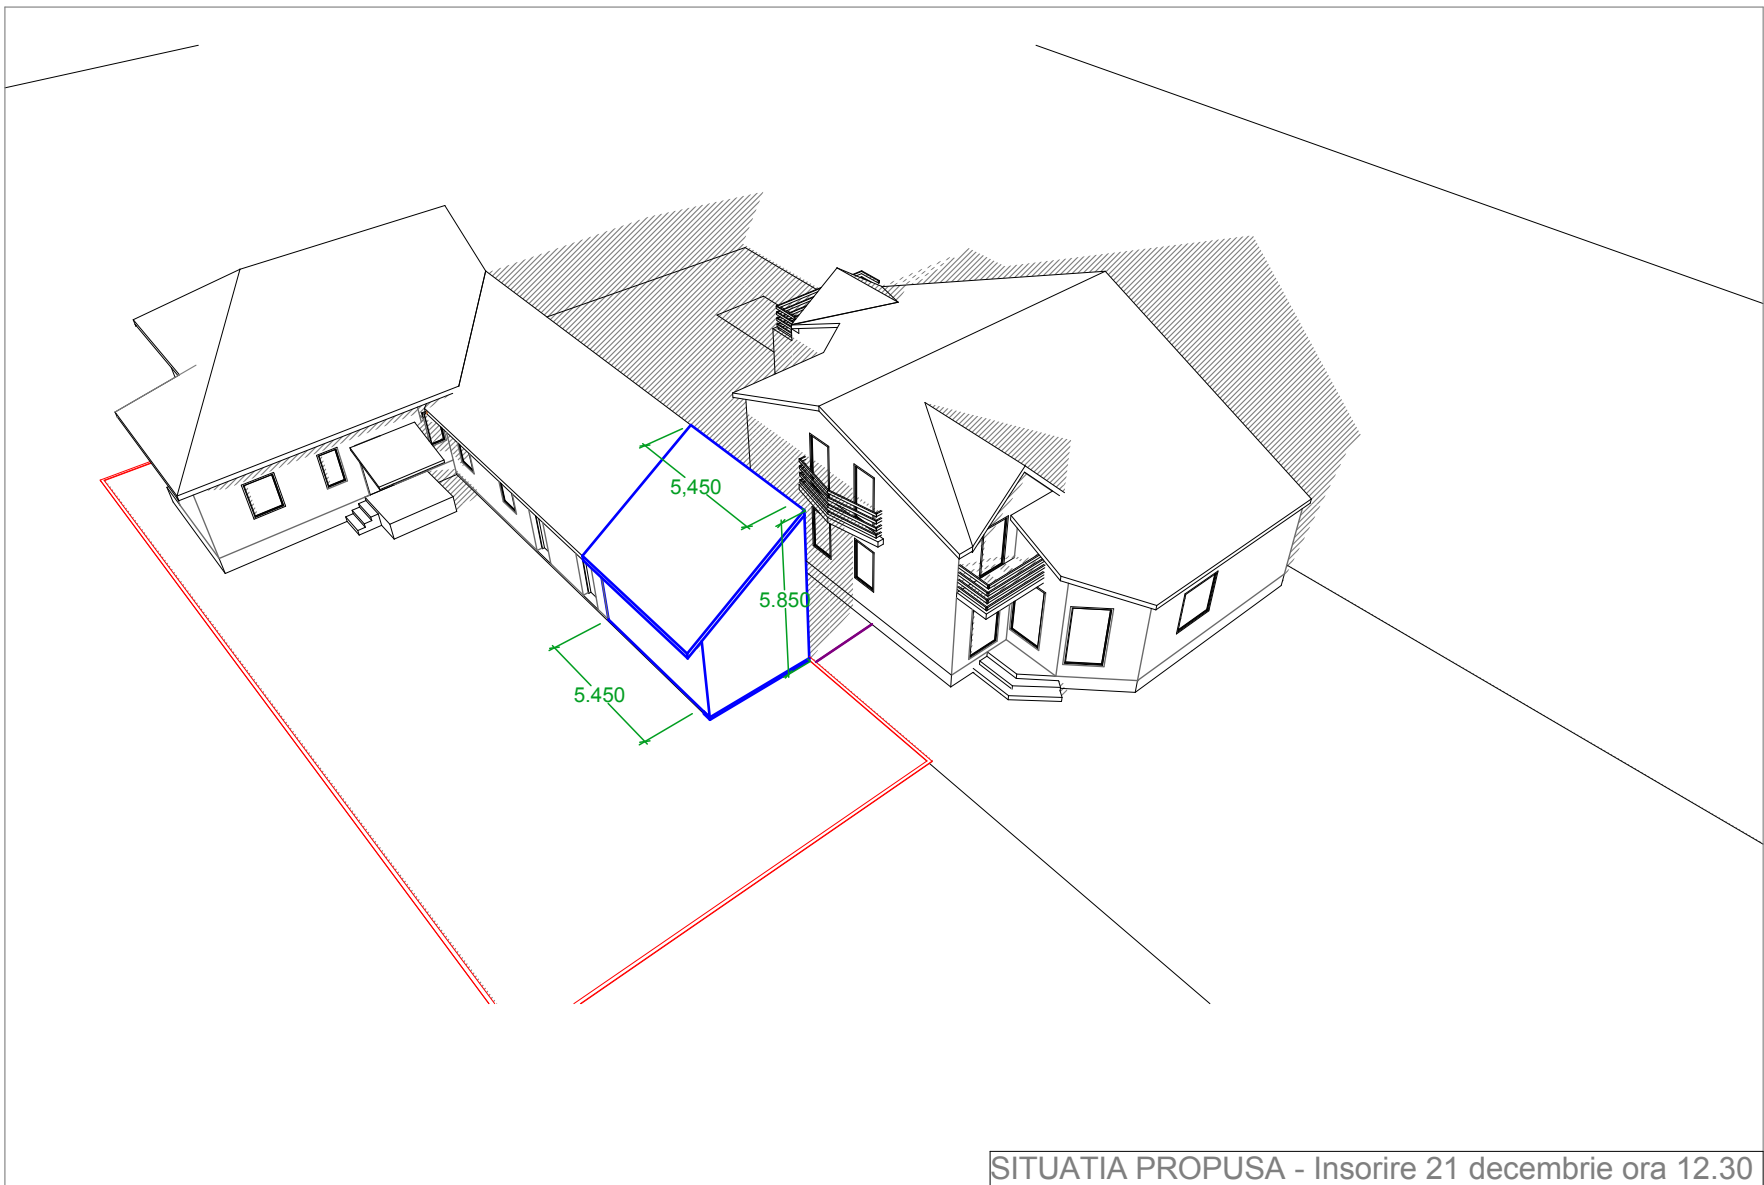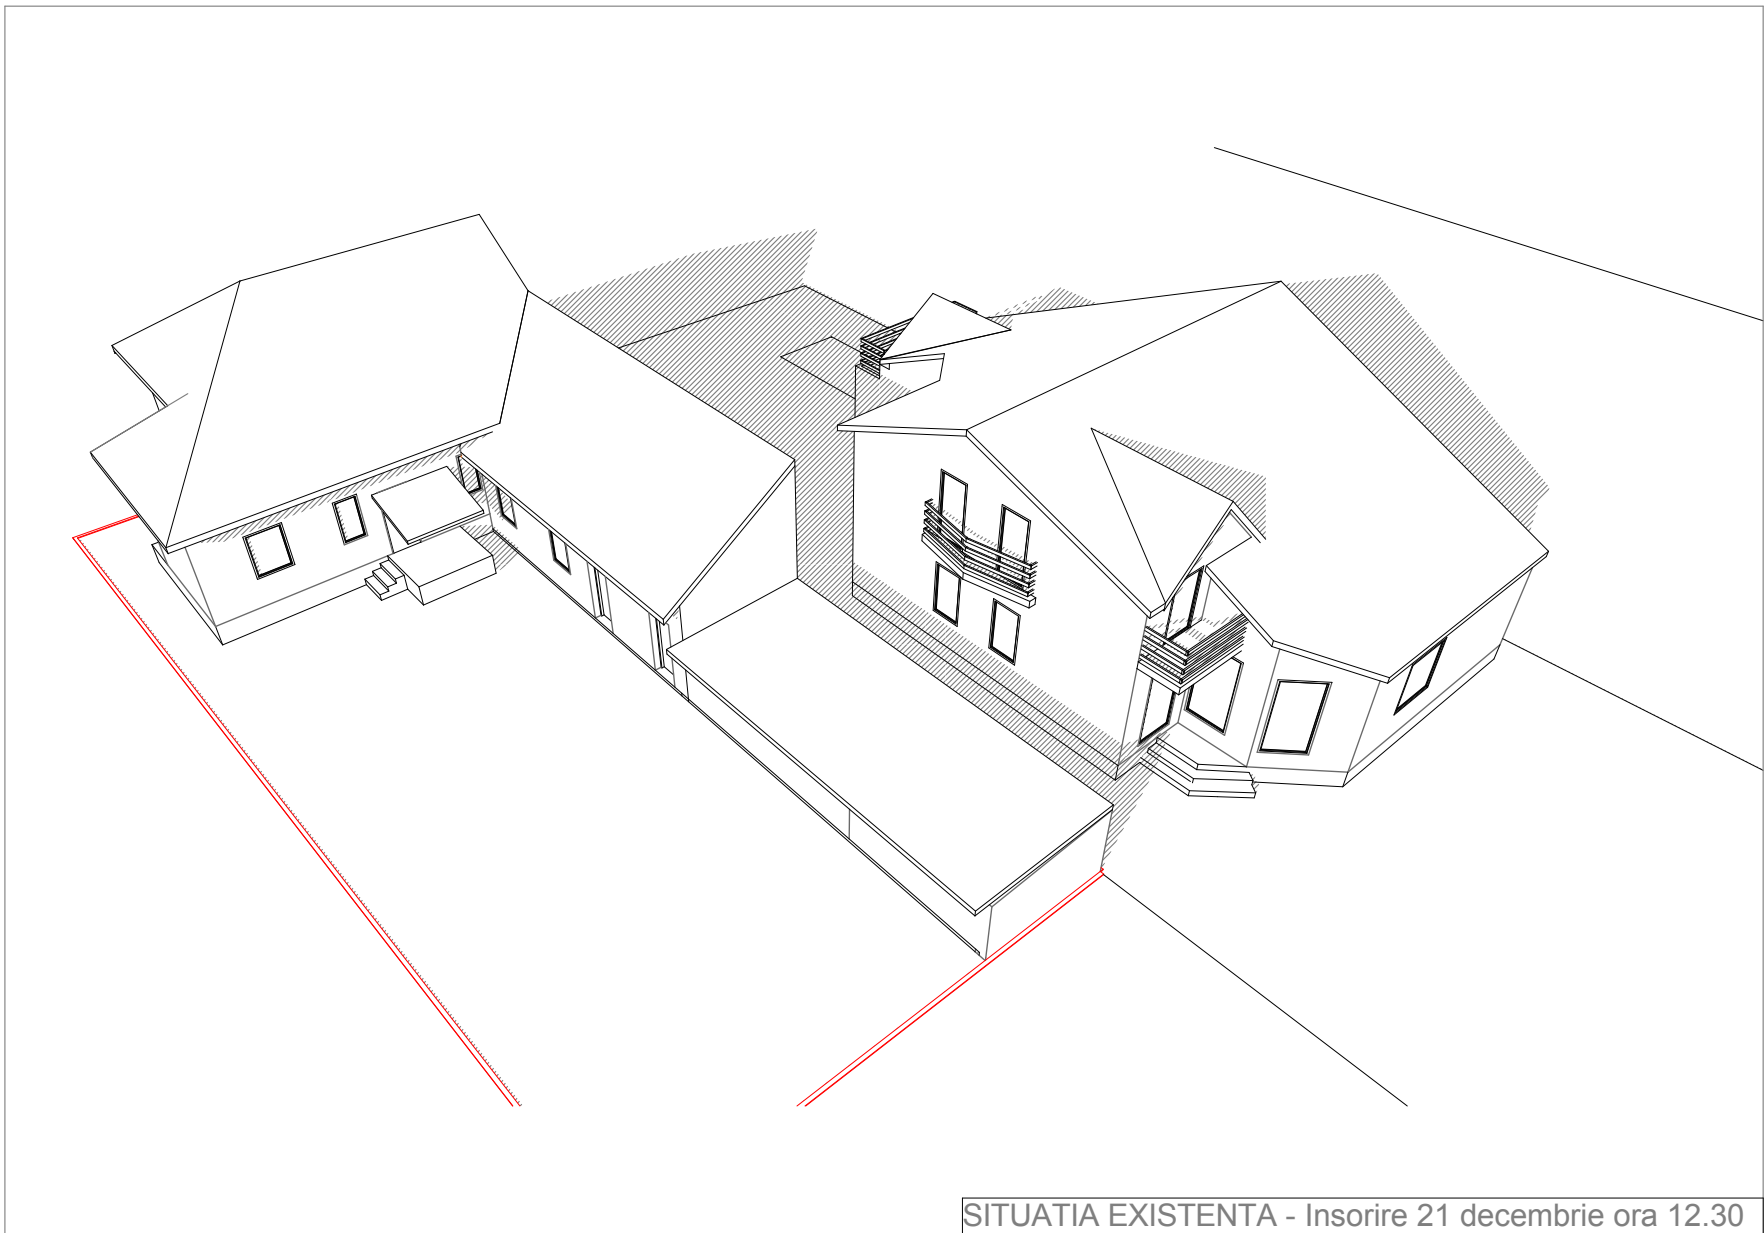



LEGENDA	
	Contur limita de proprietate
	Contur extindere propusa
	Hasura suprafata umbrita

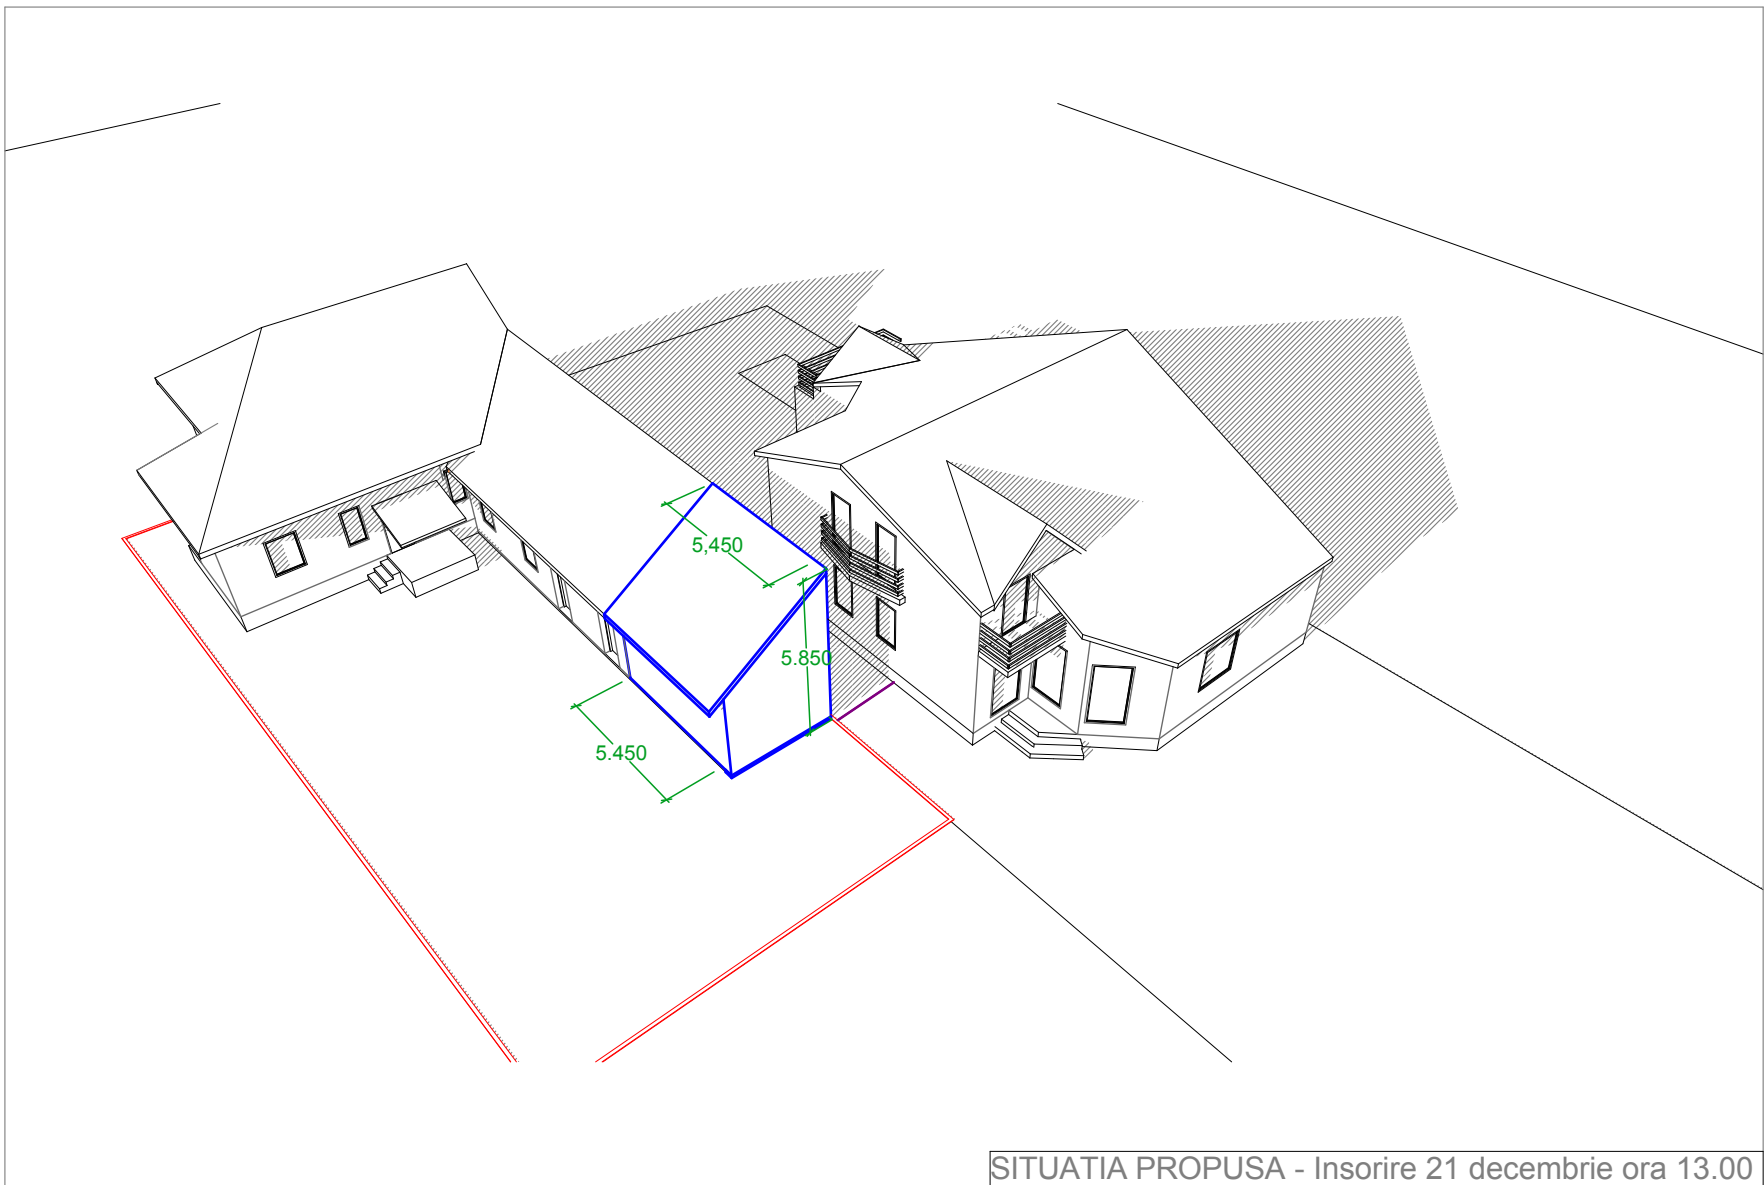



LEGENDA	
	Contur limita de proprietate
	Contur extindere propusa
	Hasura suprafata umbrita

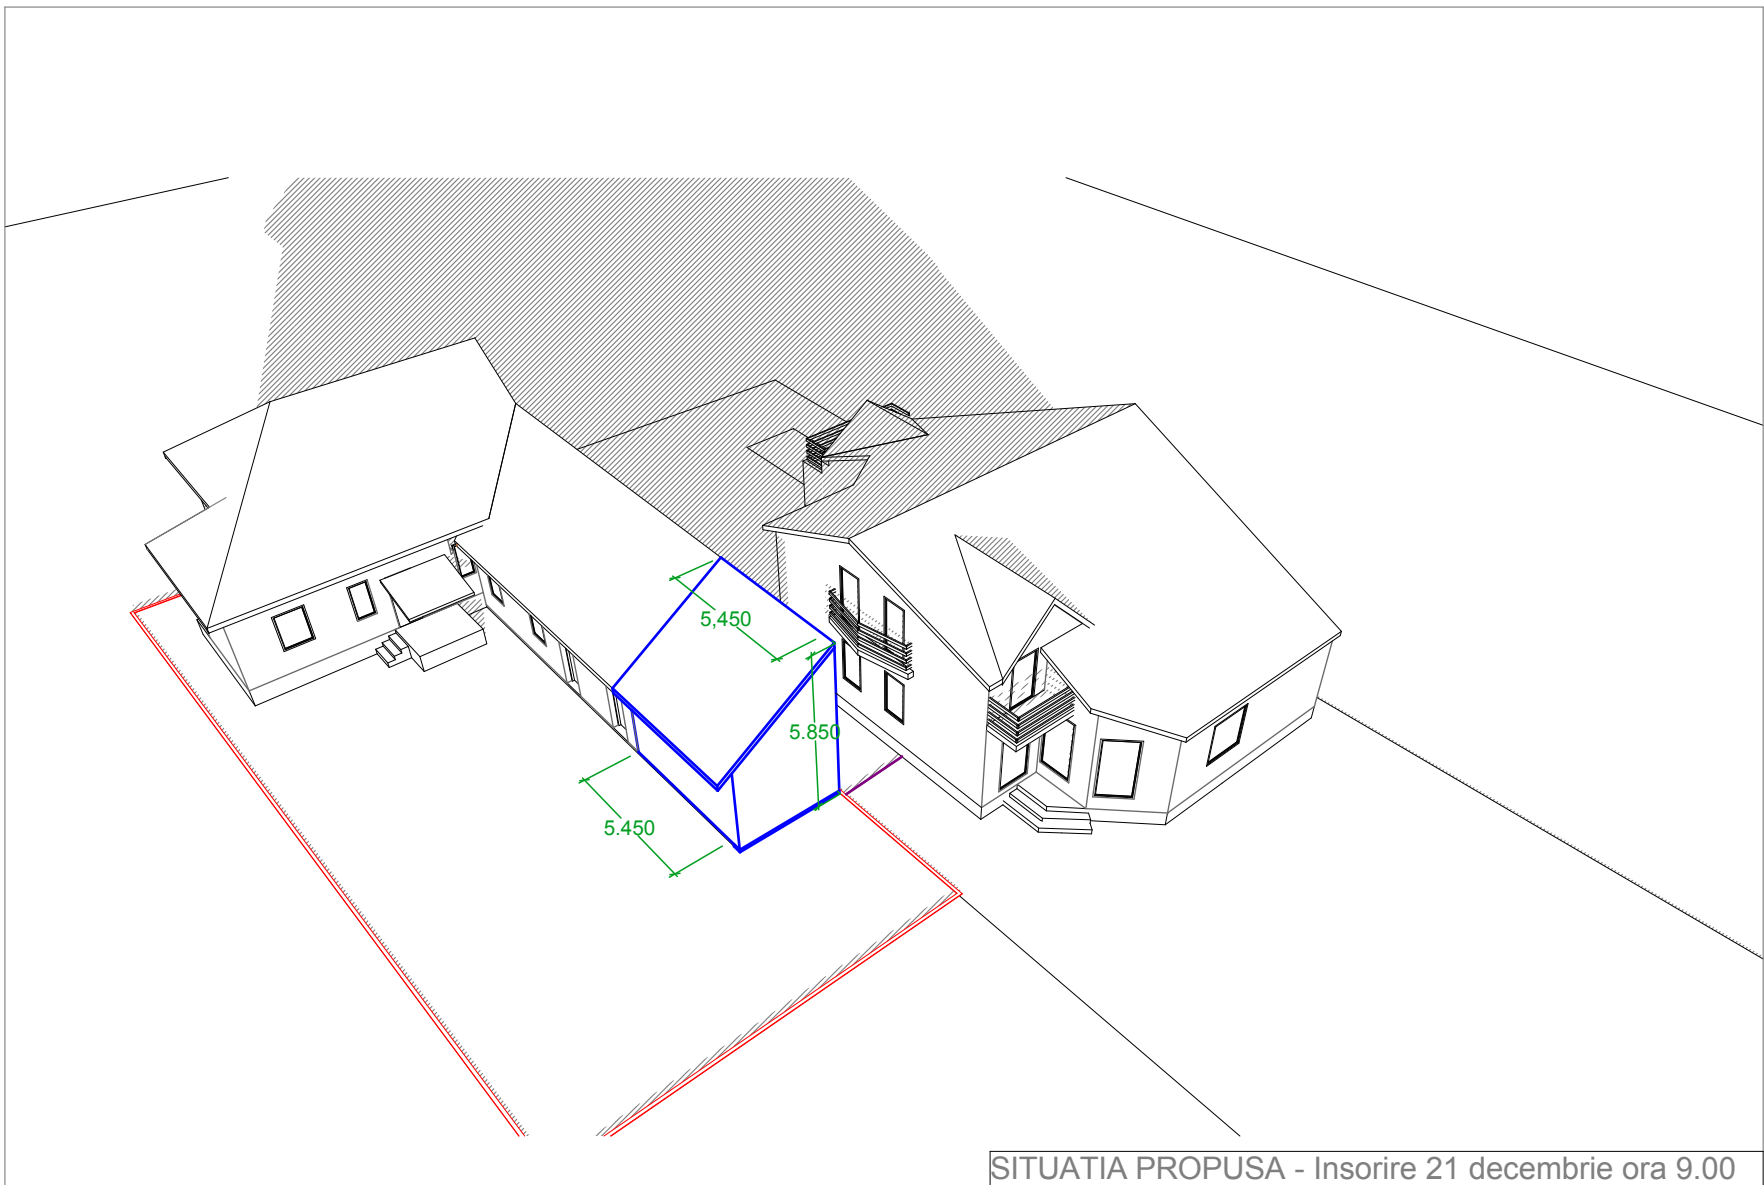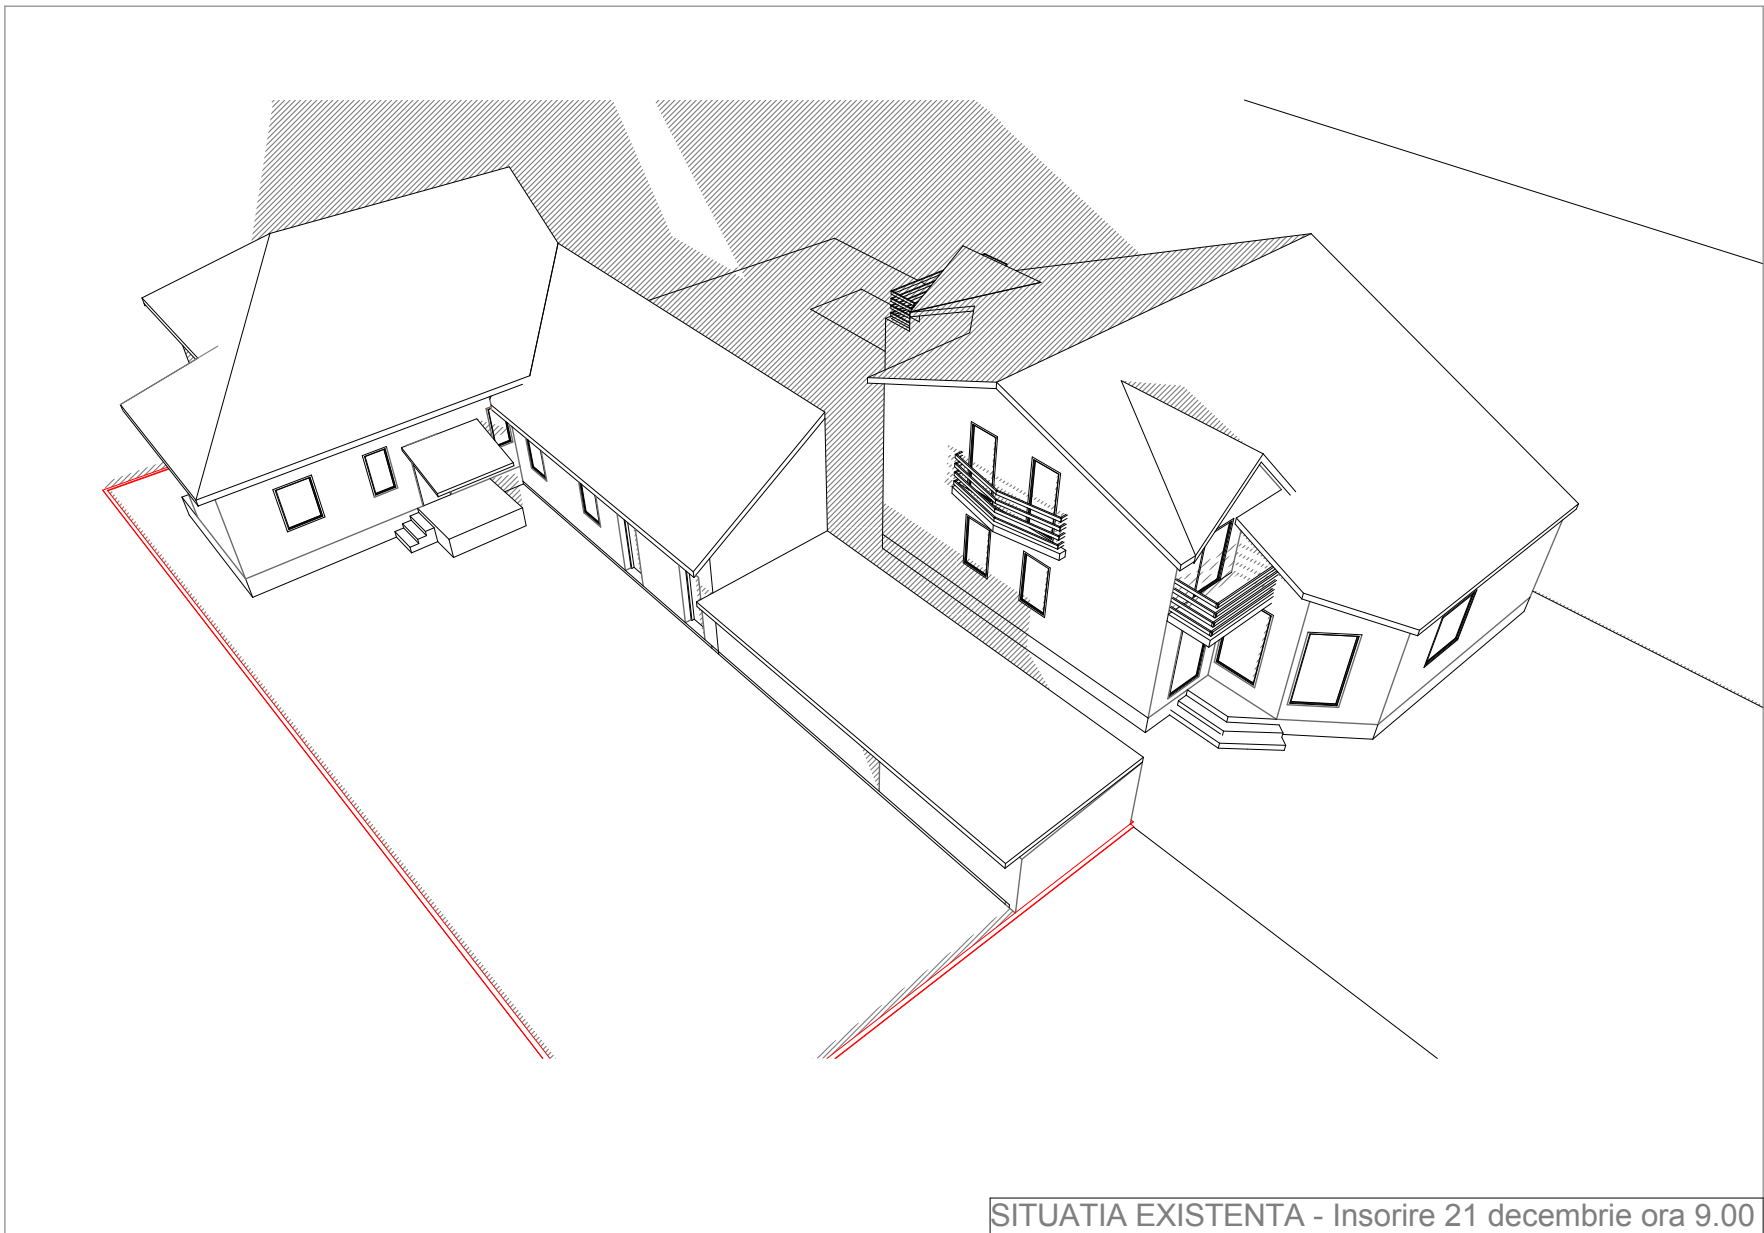



LEGENDA	
	Contur limita de proprietate
	Contur extindere propusa
	Hasura suprafata umbrita

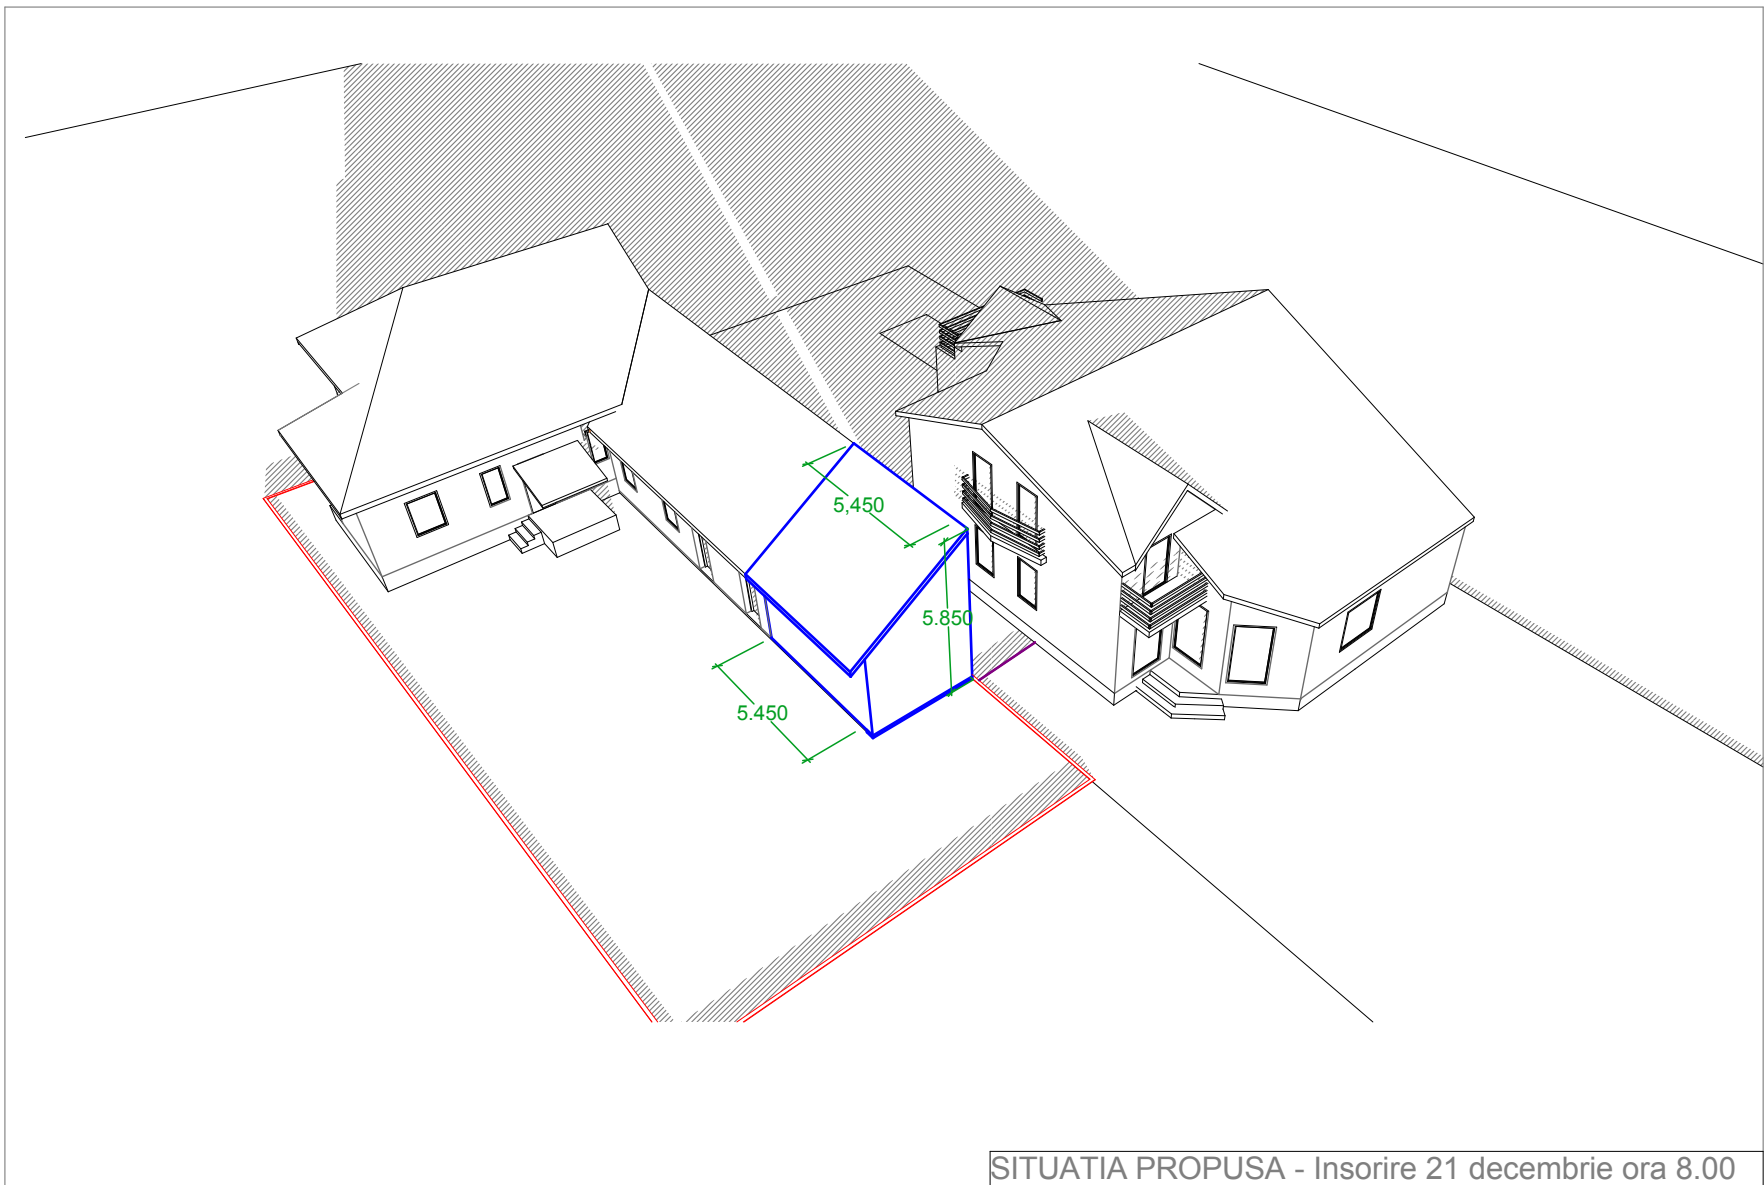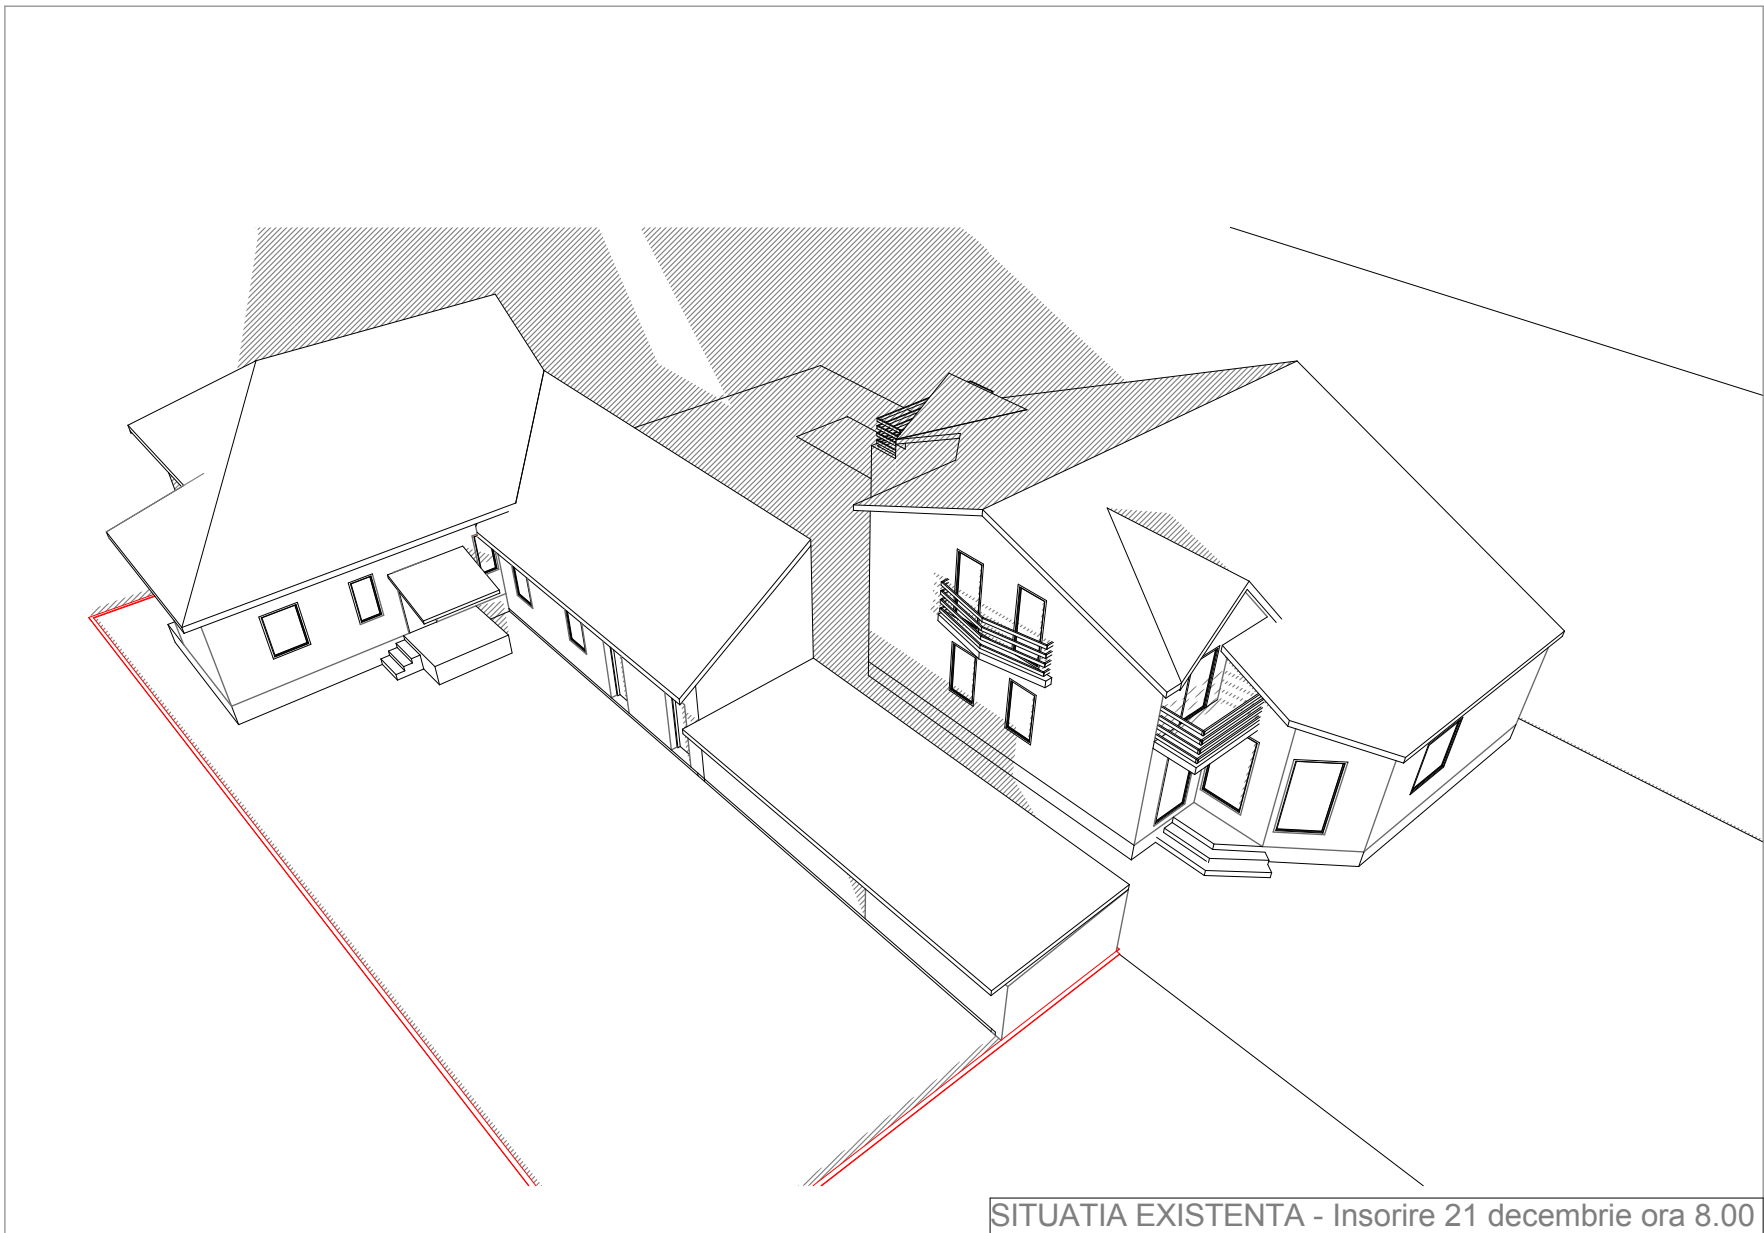



LEGENDA	
	Contur limita de proprietate
	Contur extindere propusa
	Hasura suprafata umbrita

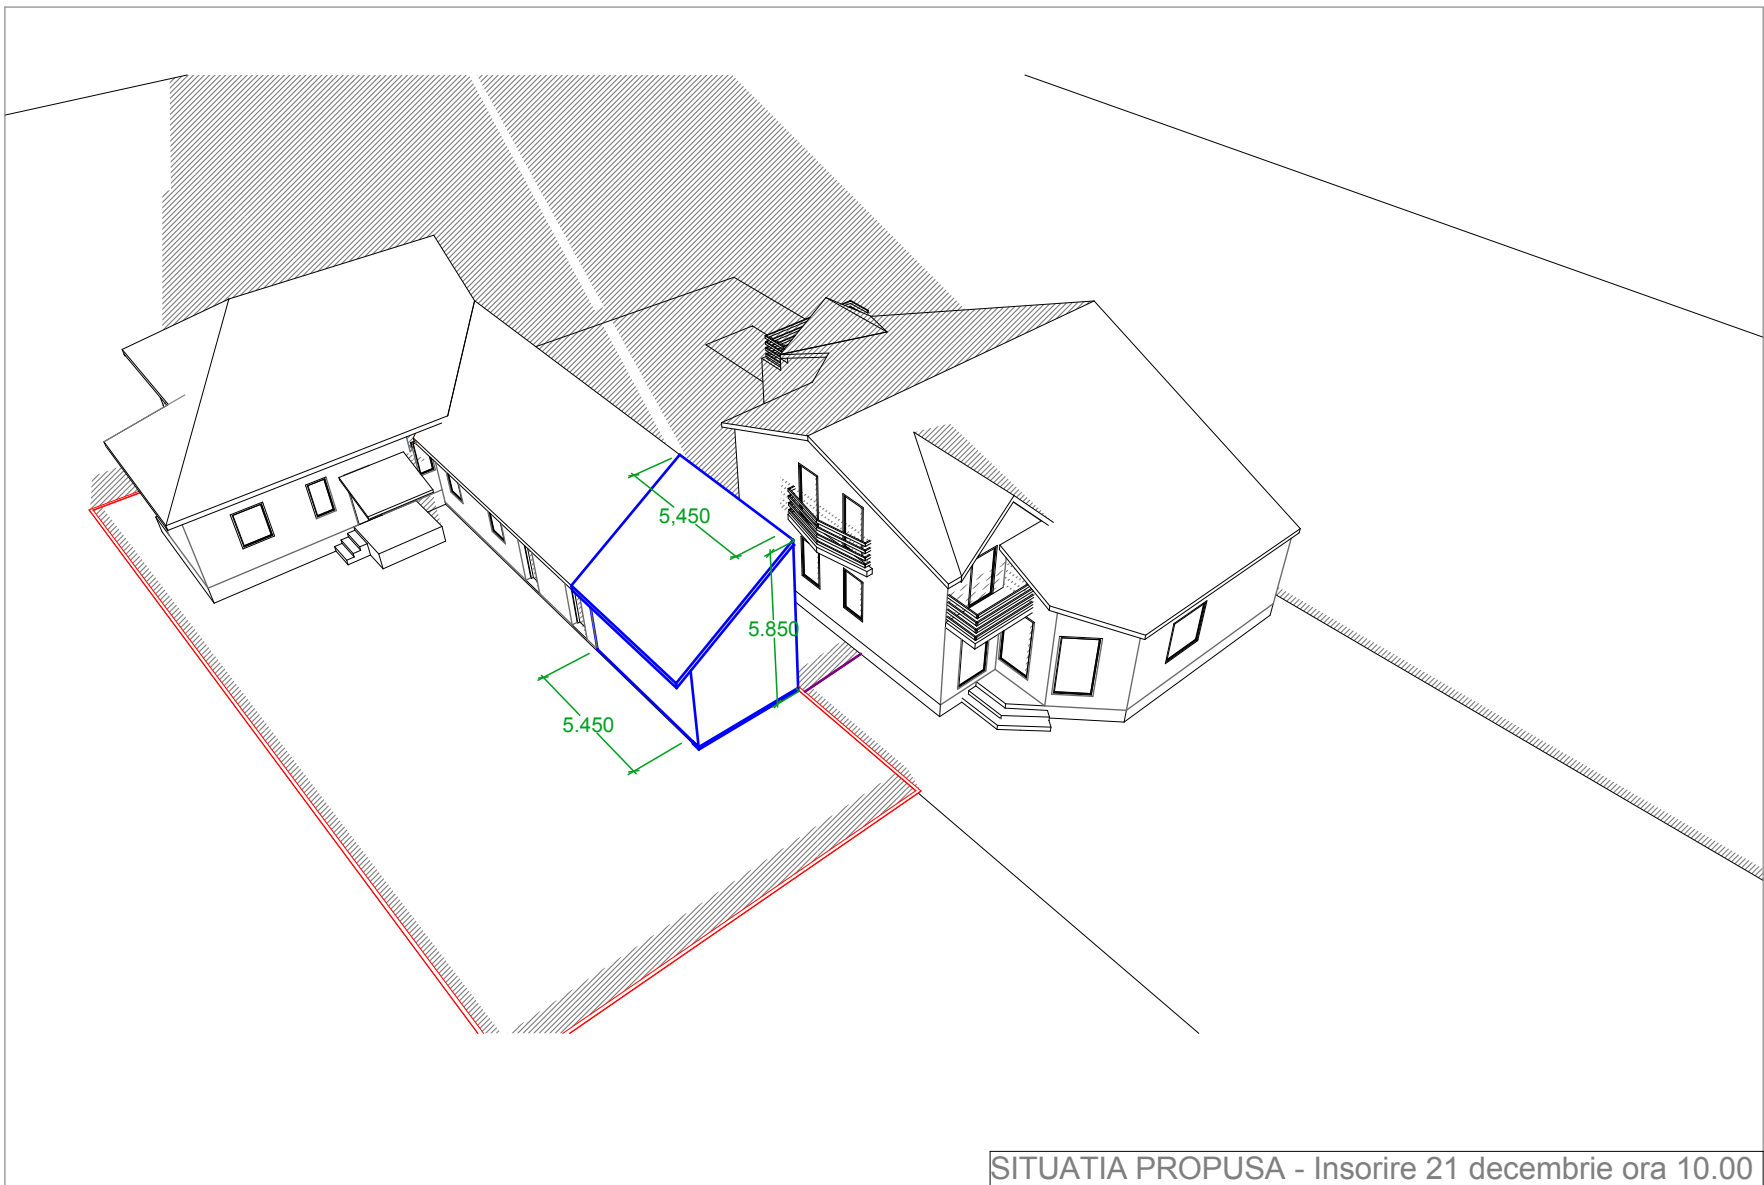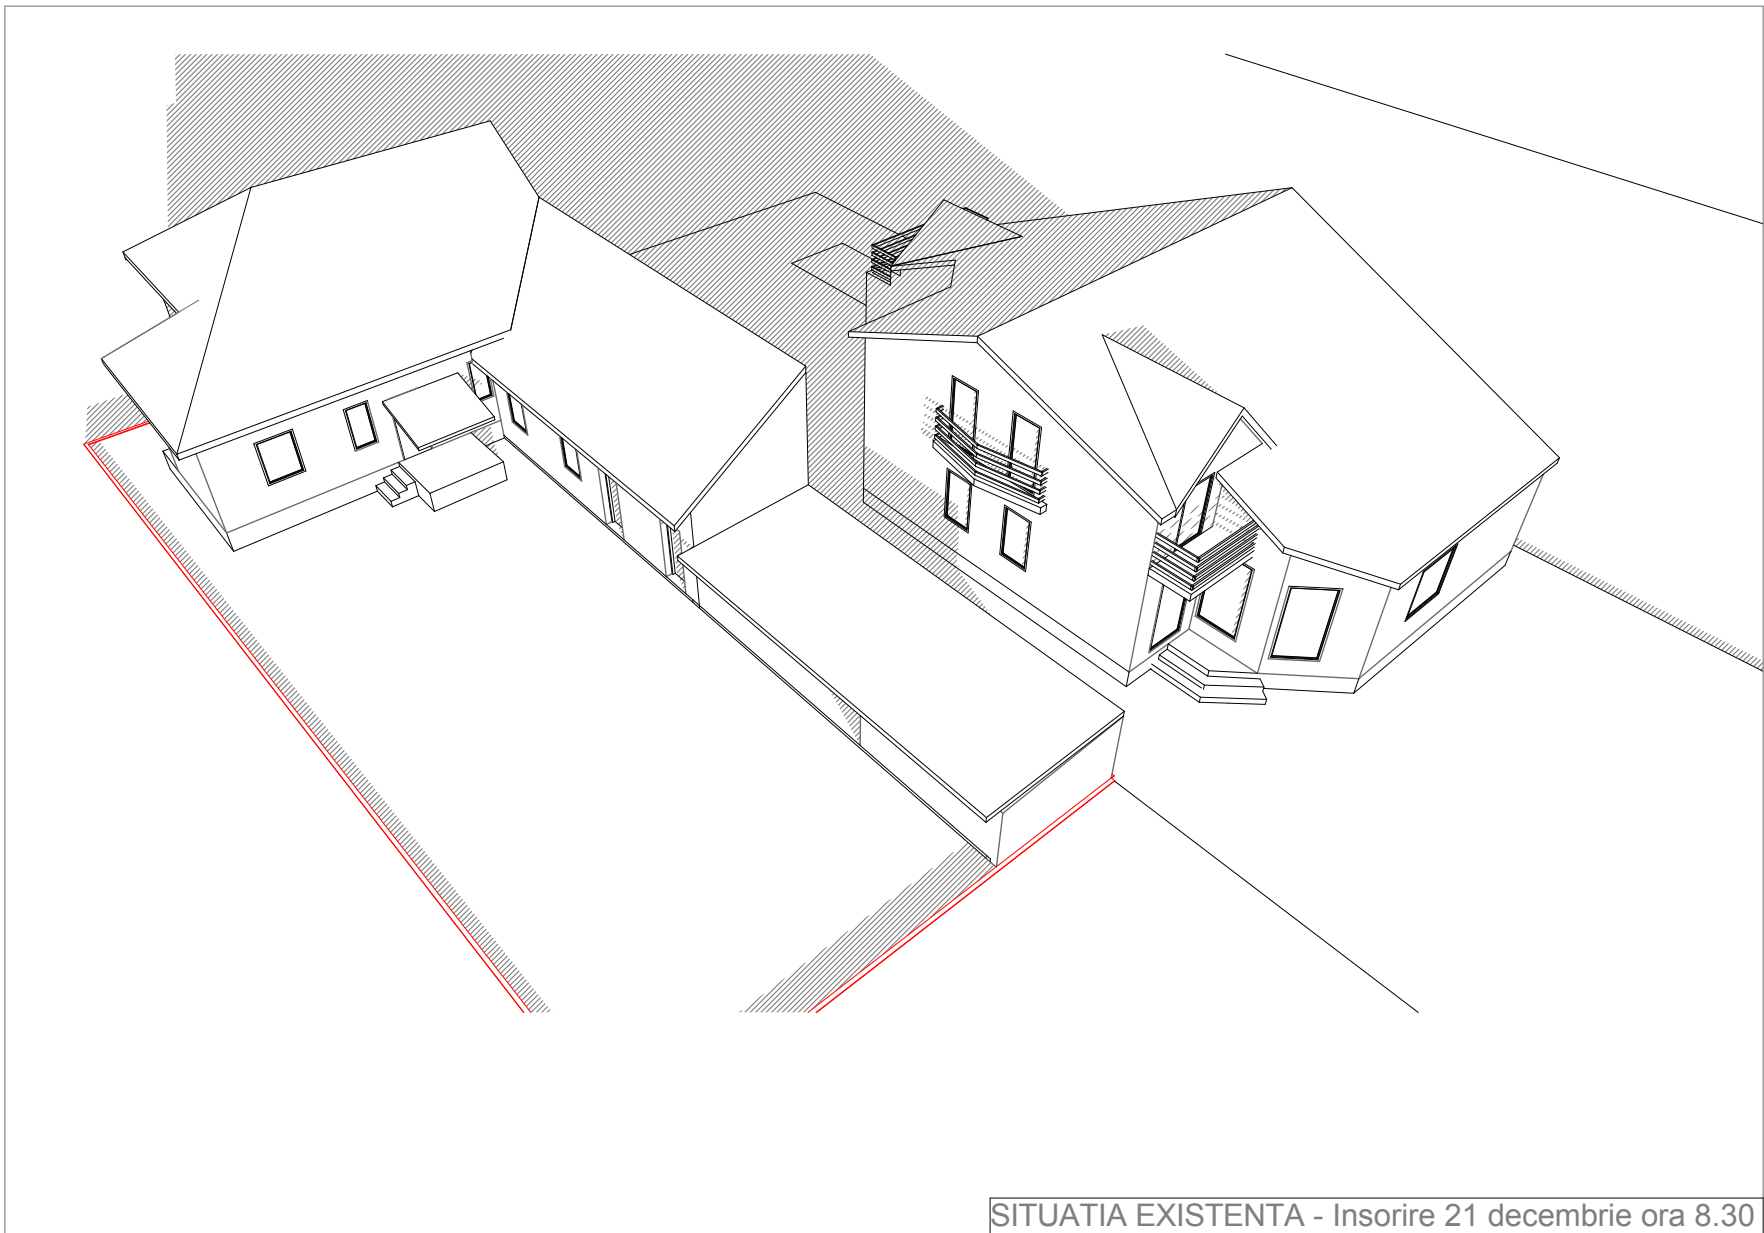



LEGENDA	
	Contur limita de proprietate
	Contur extindere propusa
	Hasura suprafata umbrita

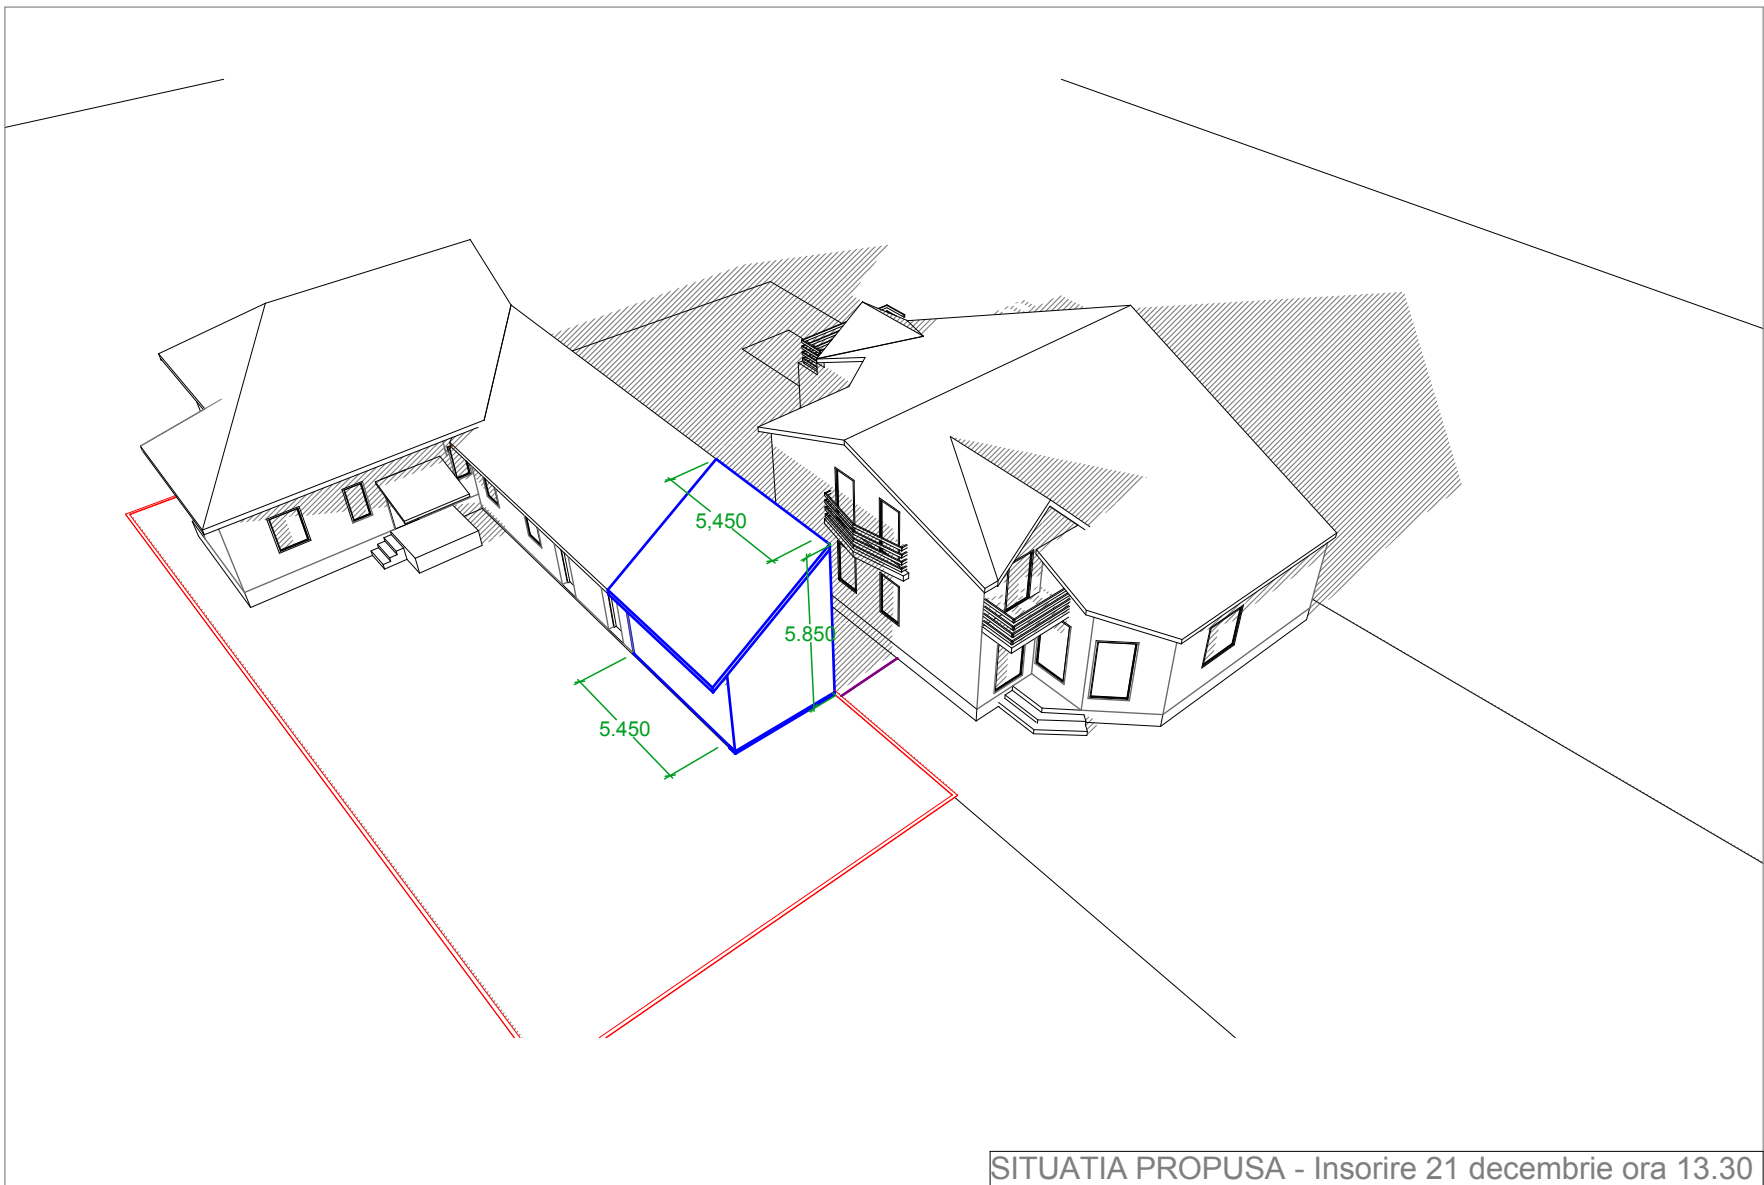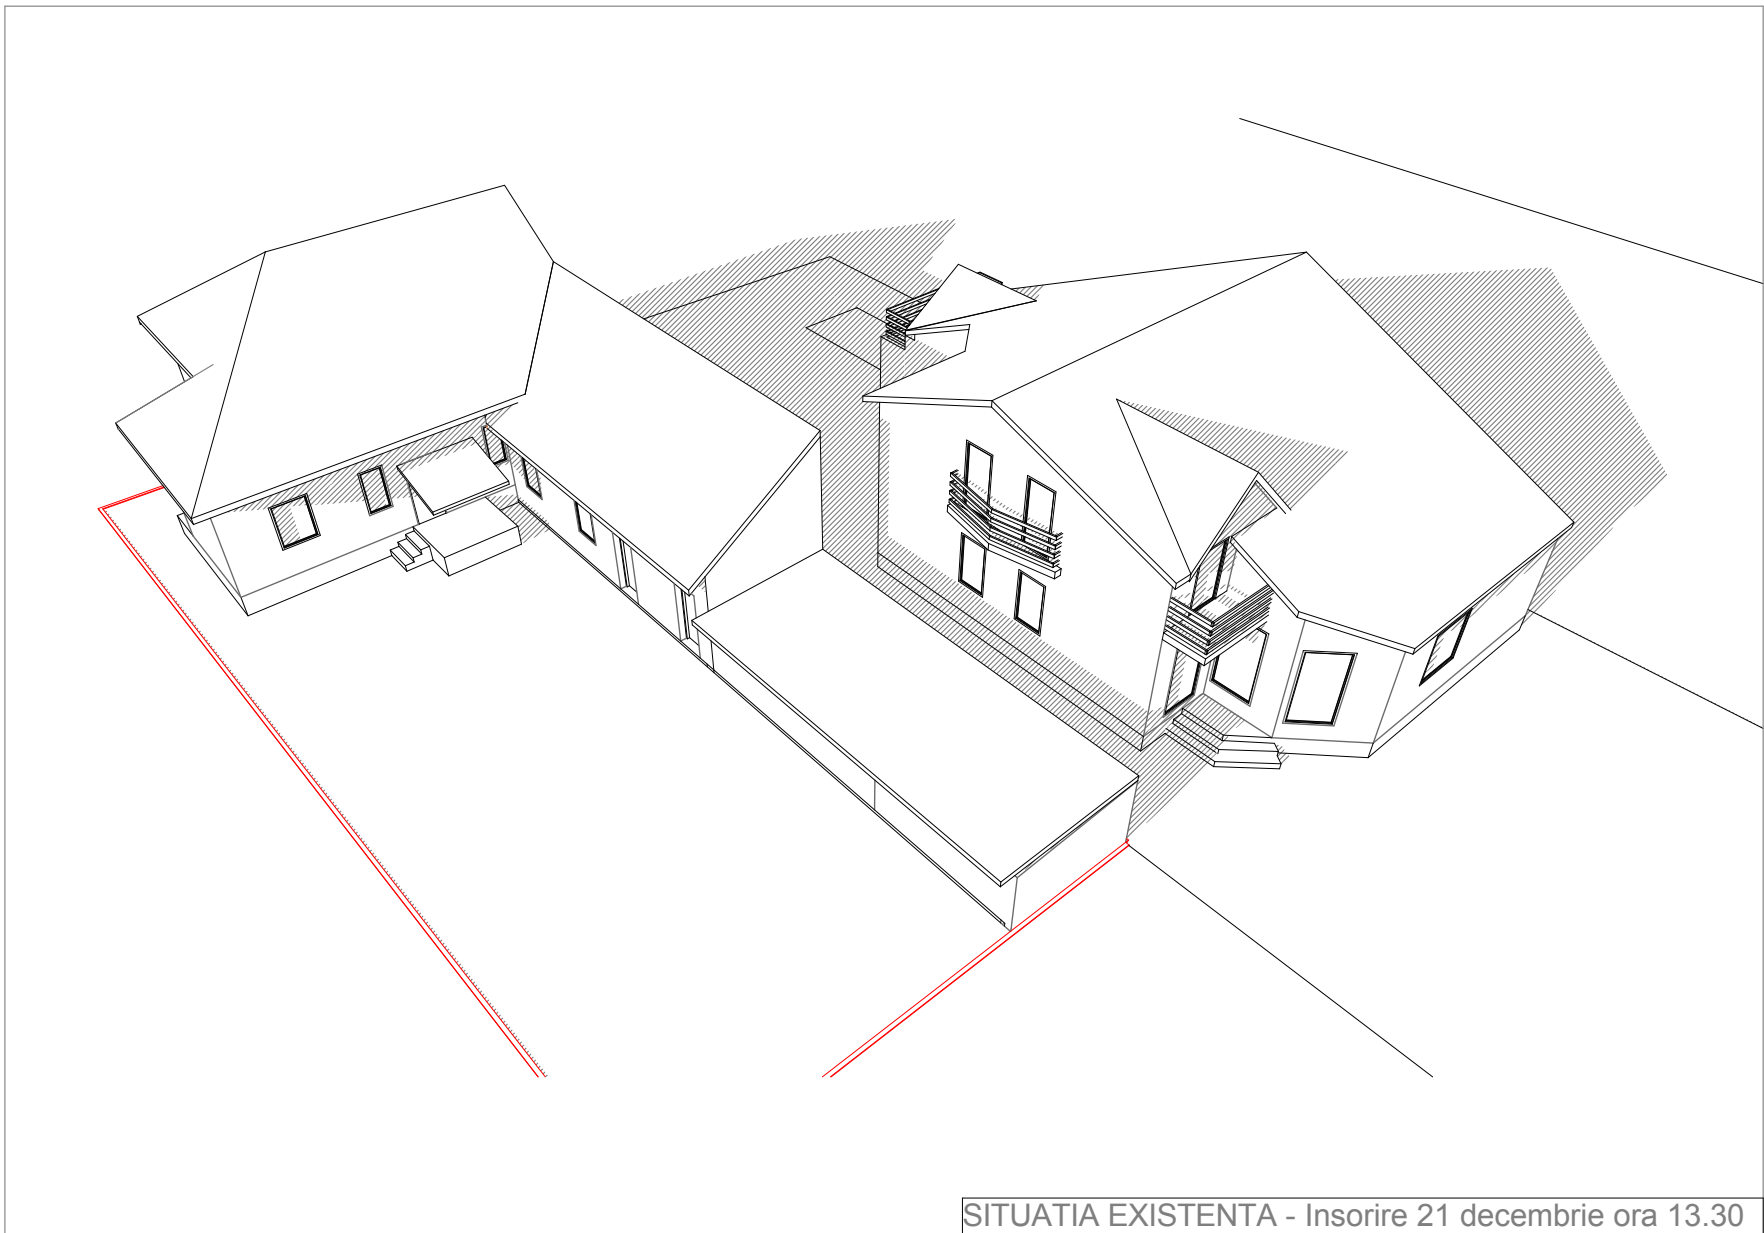

LEGENDA	
	Contur limita de proprietate
	Contur extindere propusa
	Hasura suprafata umbrita

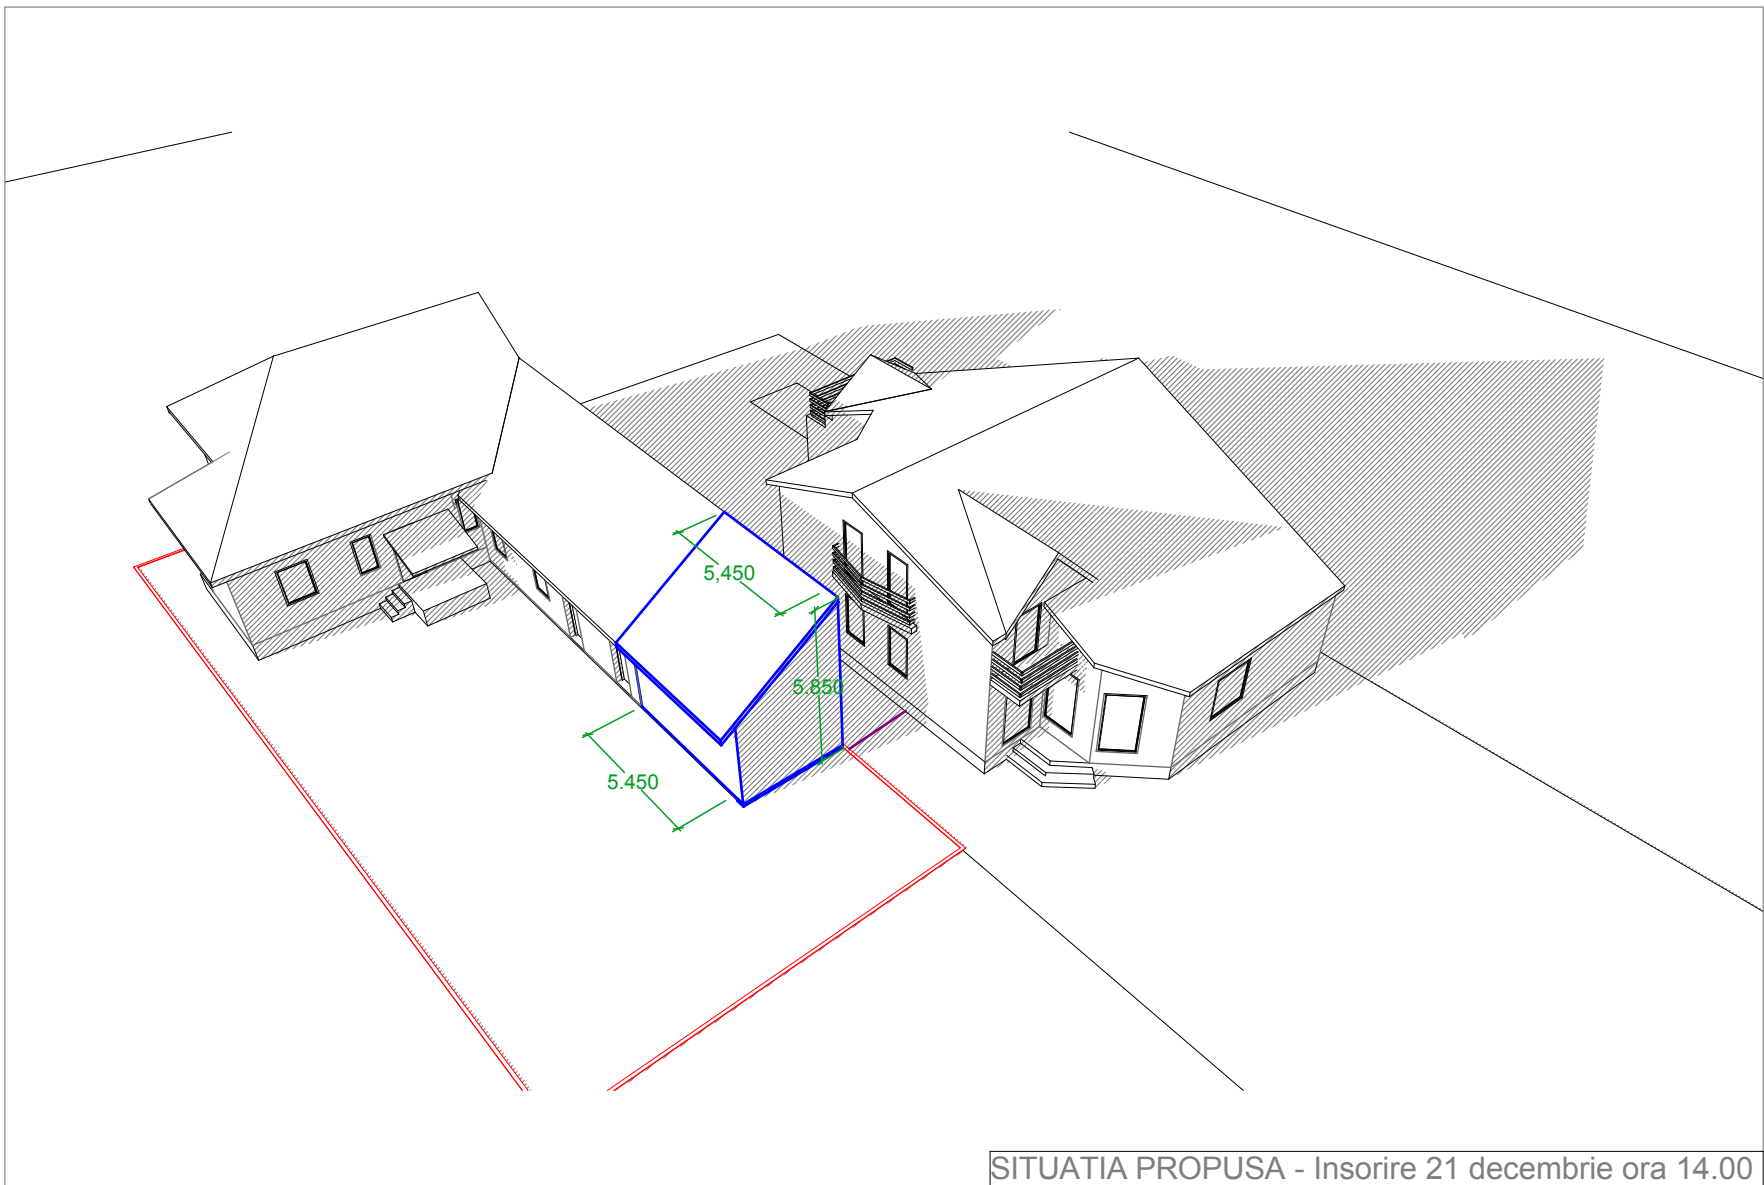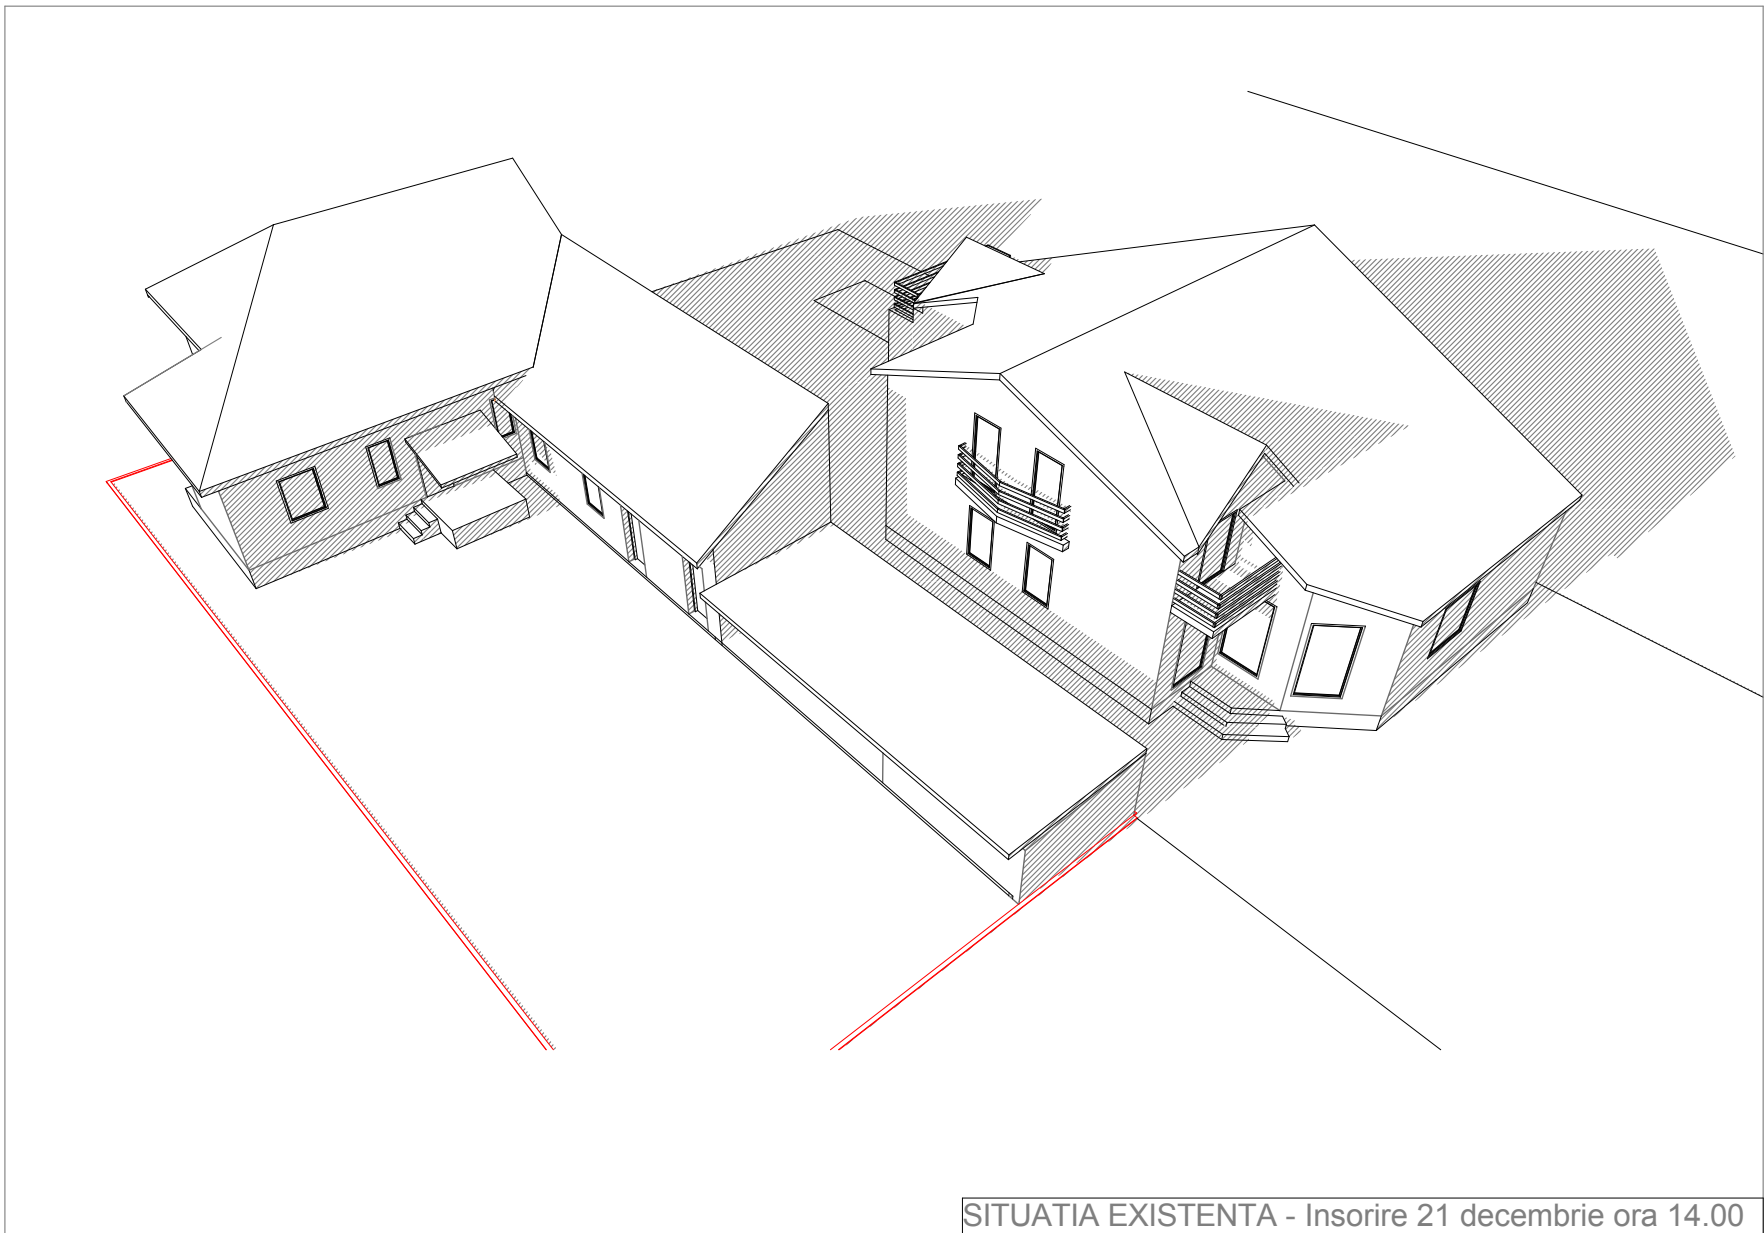

LEGENDA	
	Contur limita de proprietate
	Contur extindere propusa
	Hasura suprafata umbrita

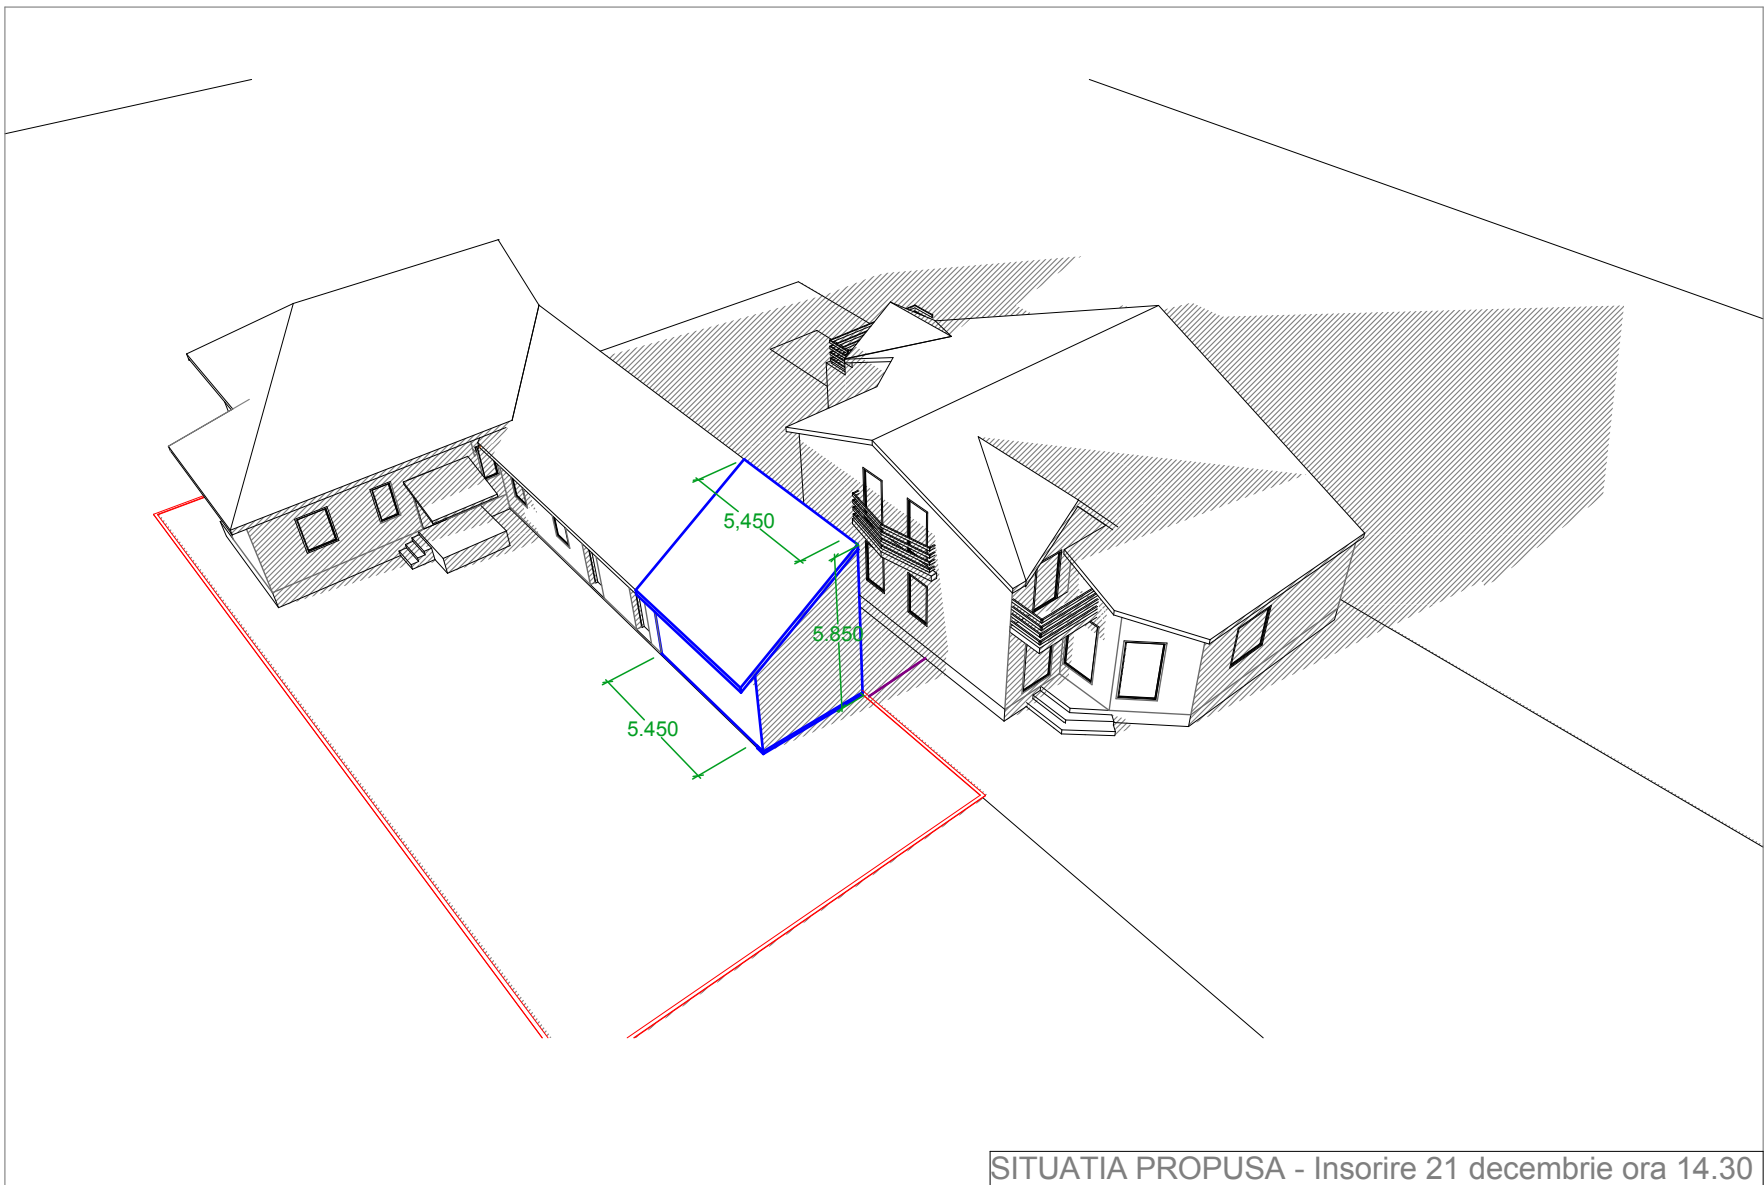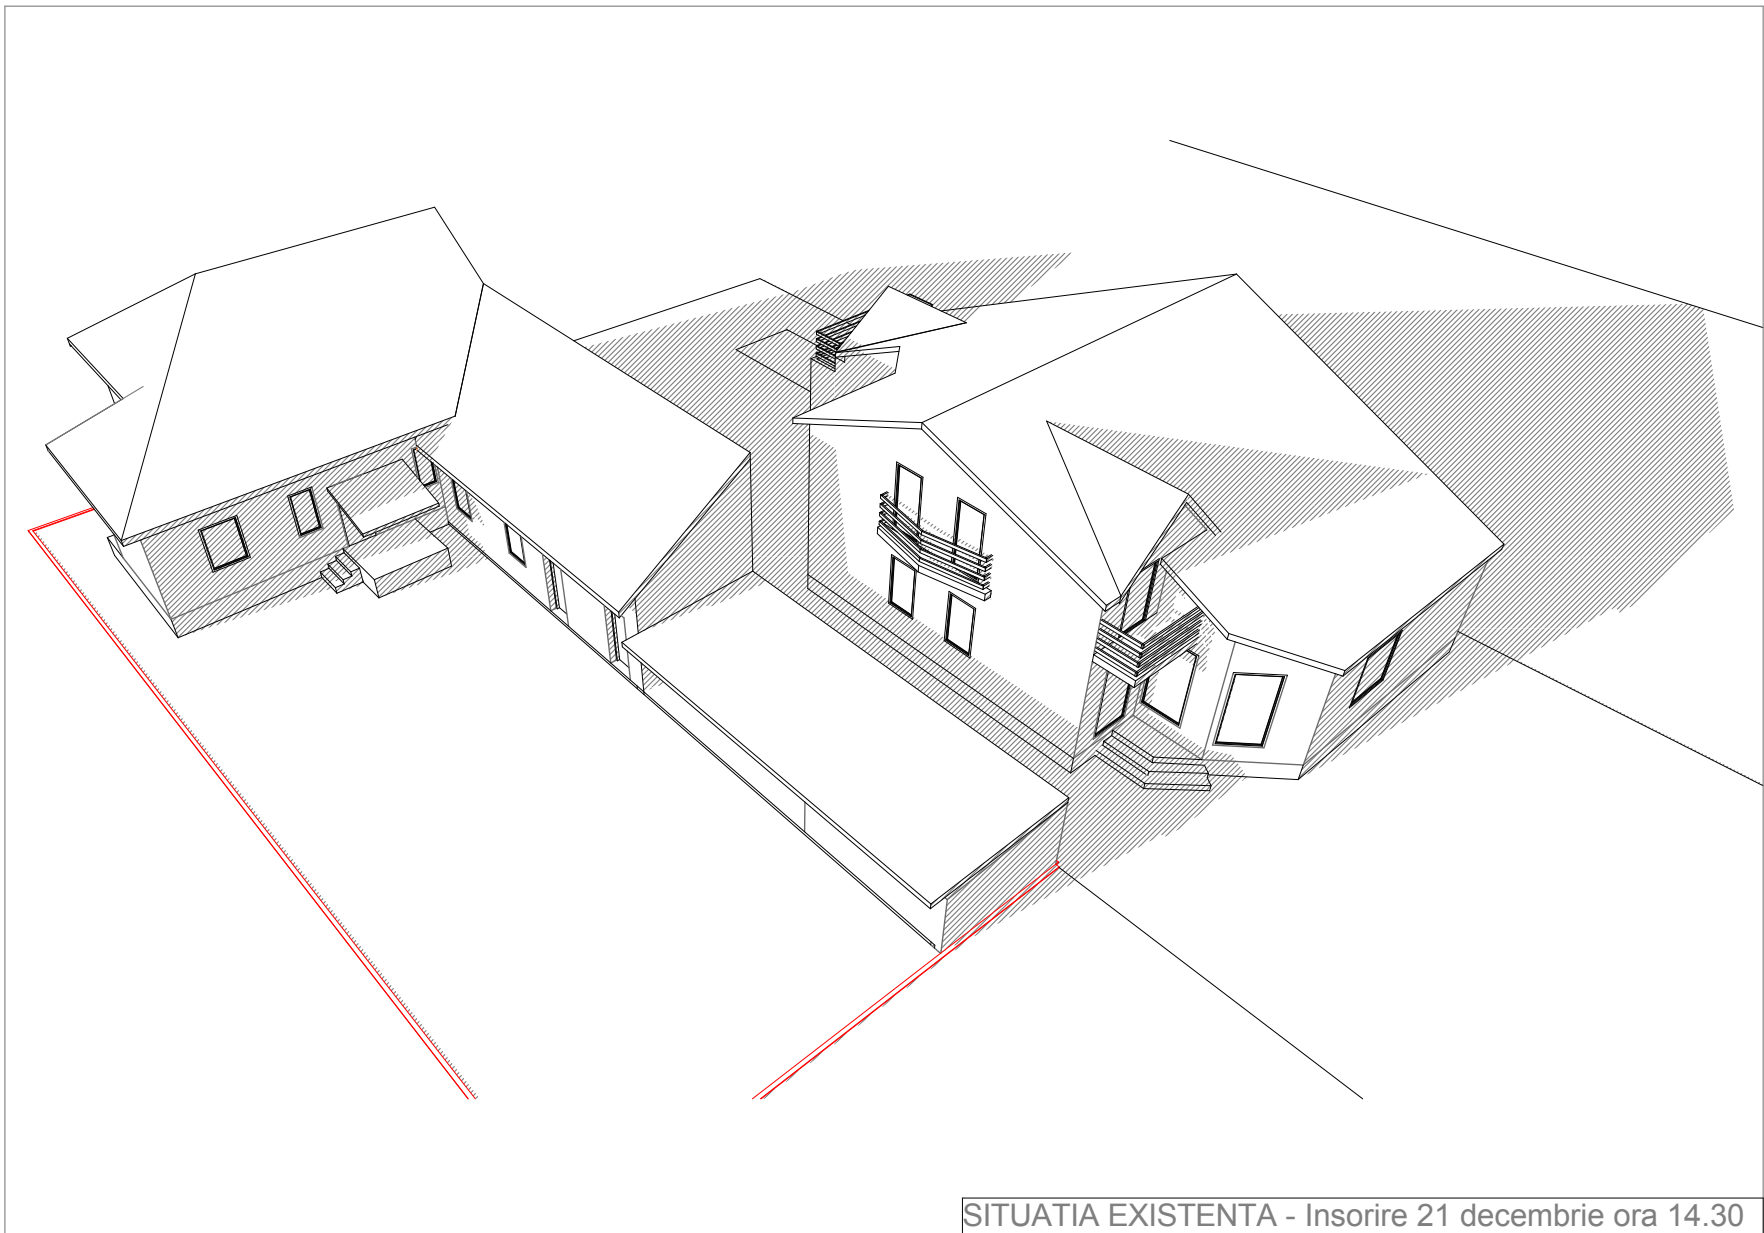

LEGENDA	
	Contur limita de proprietate
	Contur extindere propusa
	Hasura suprafata umbrita